


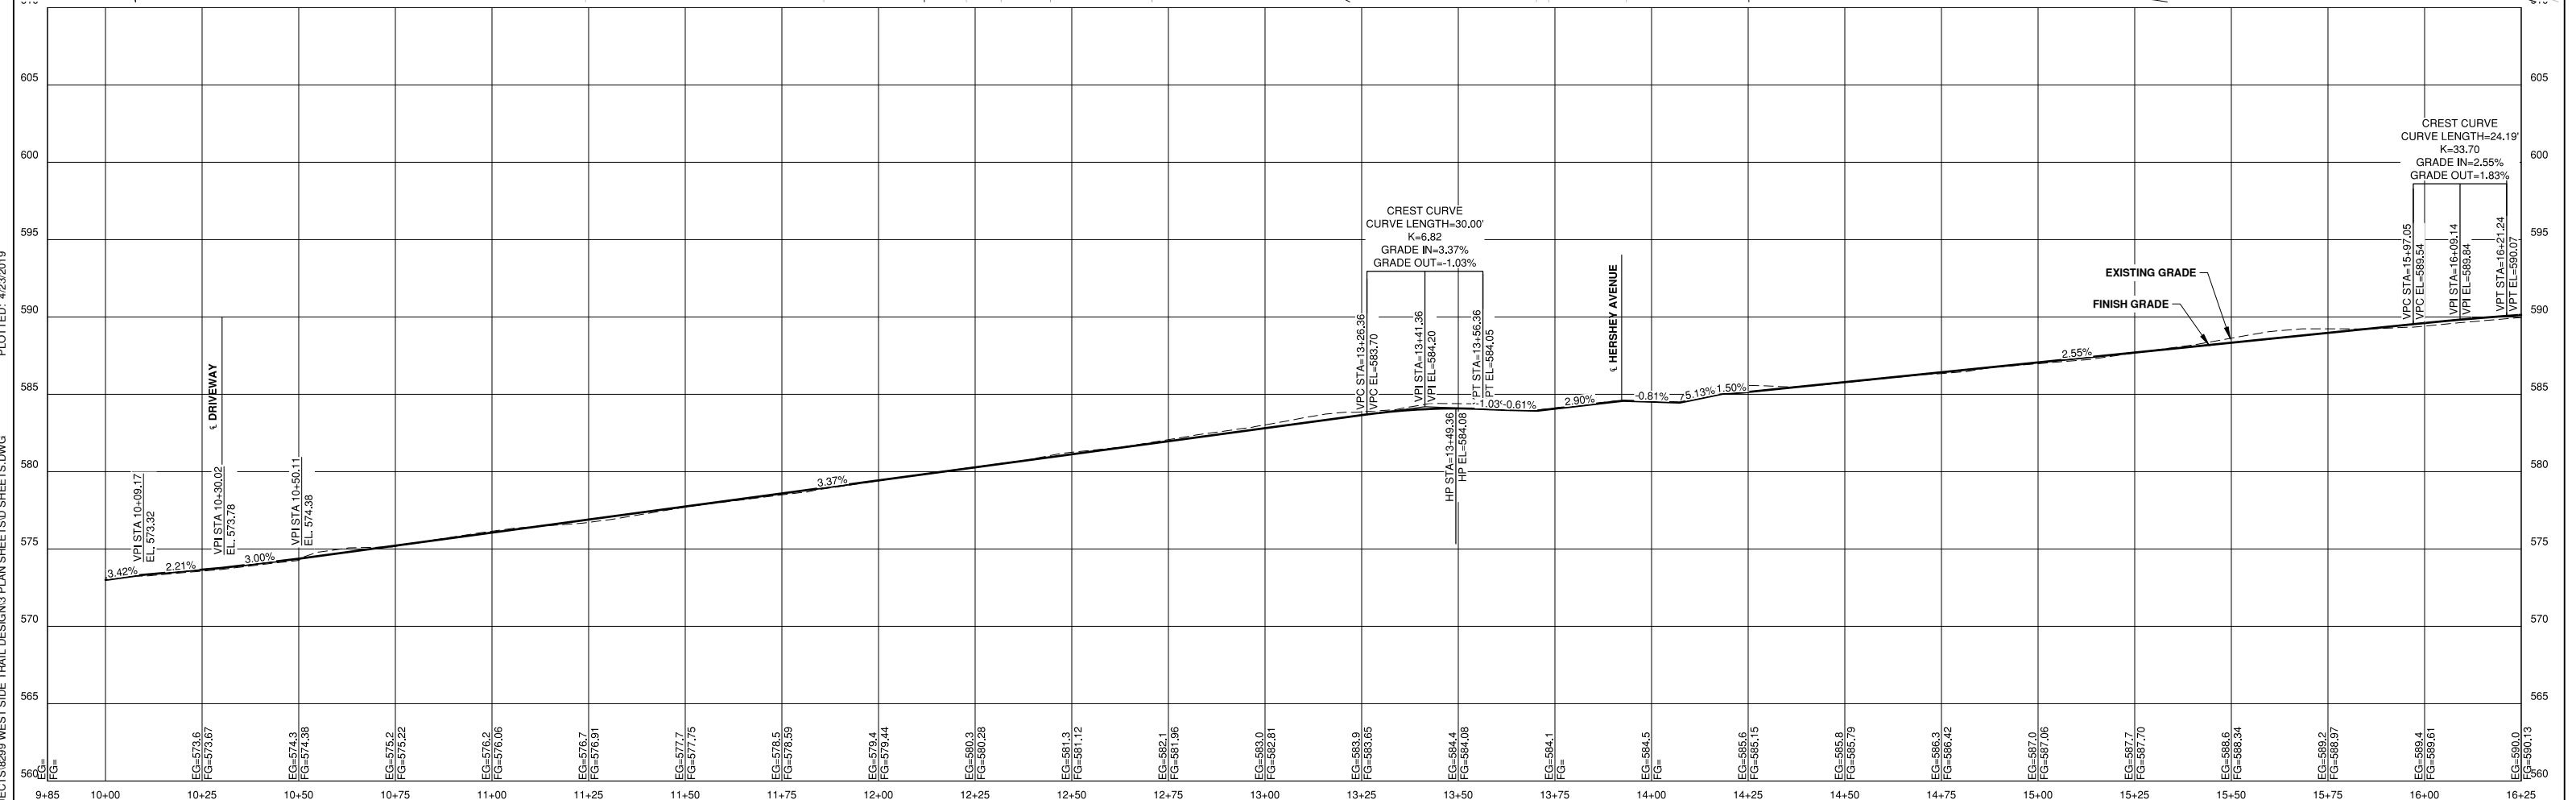
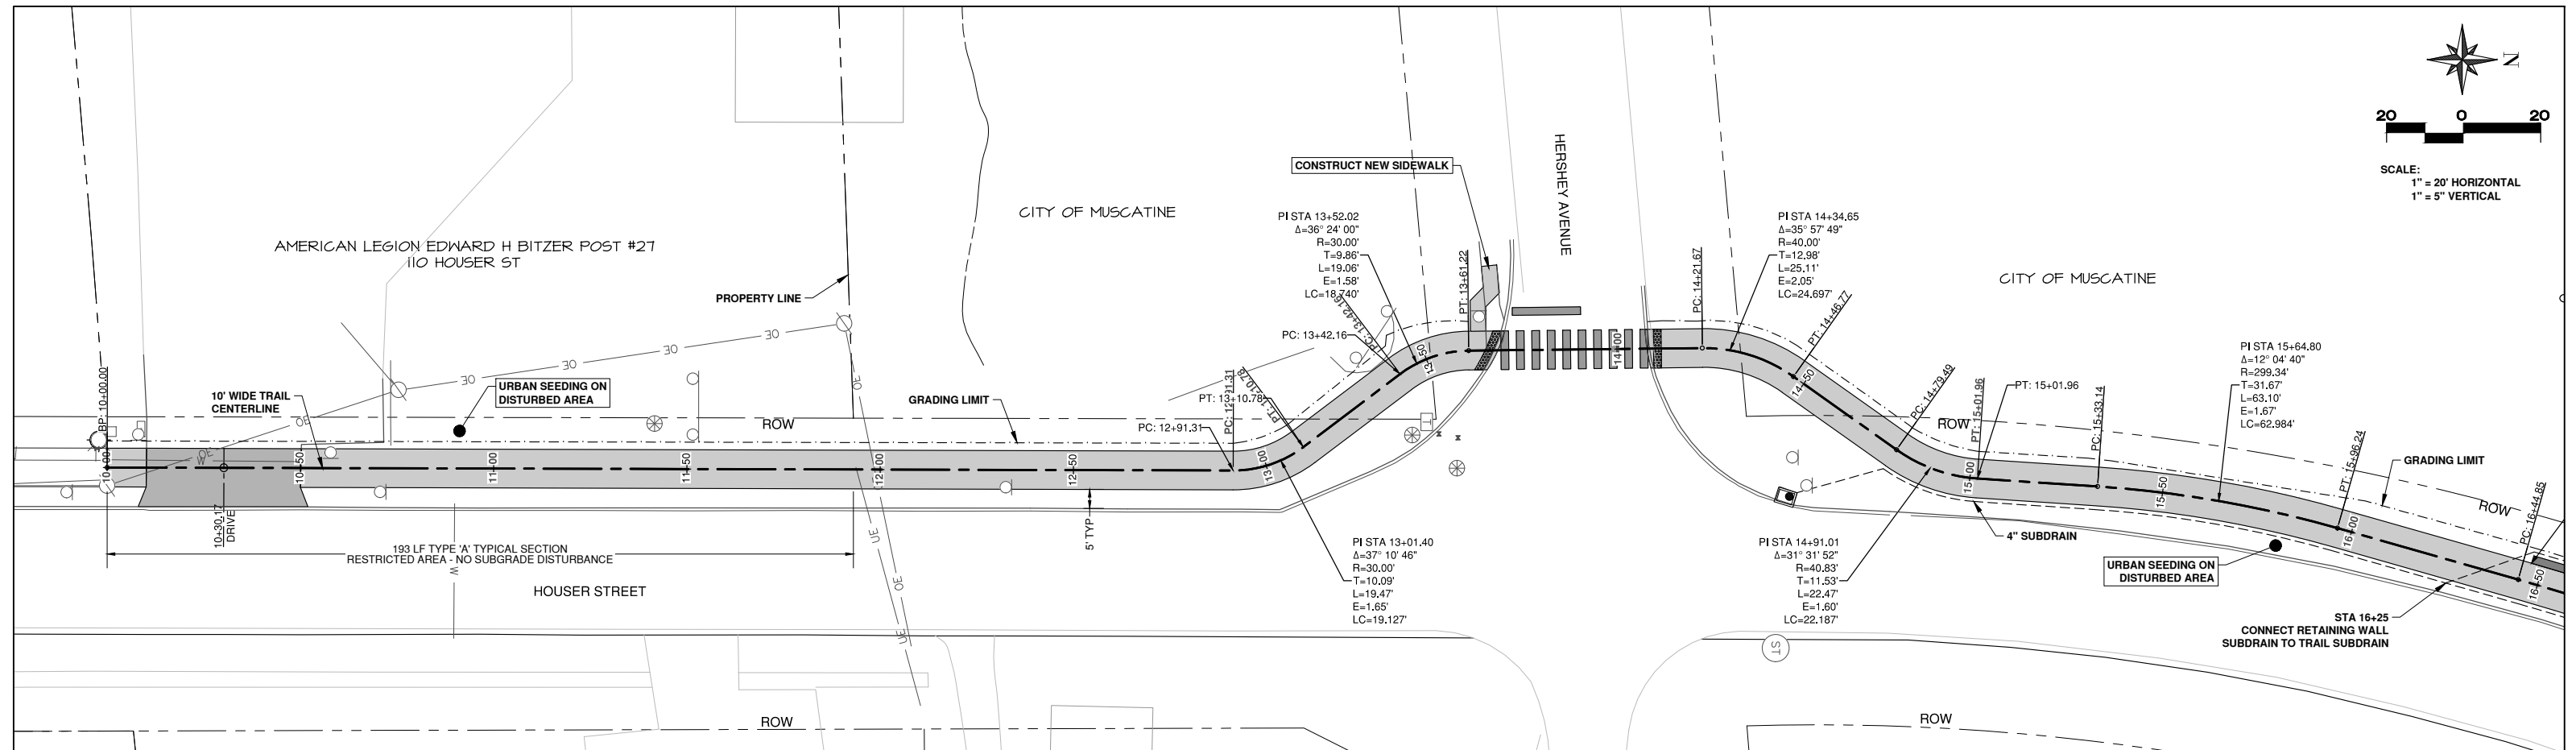
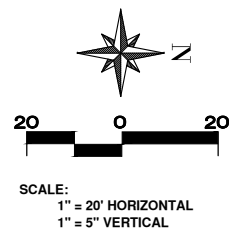
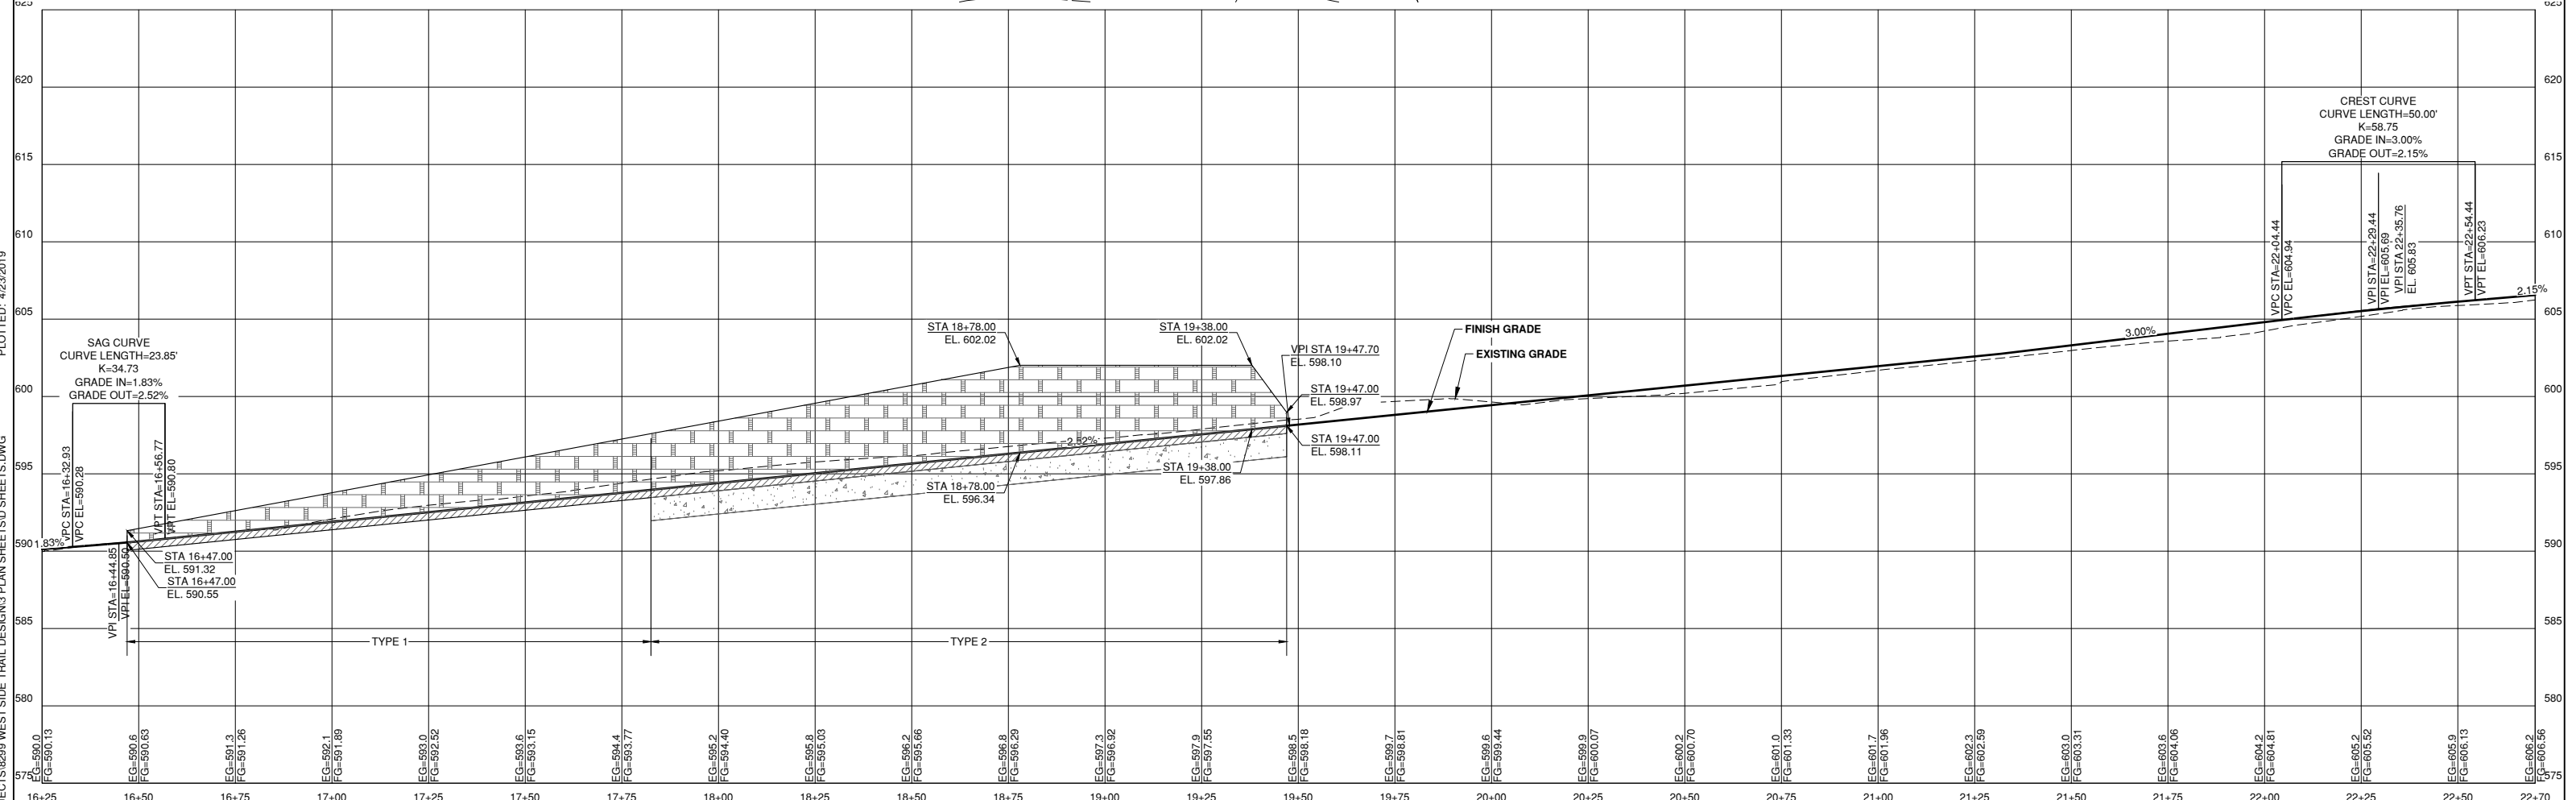
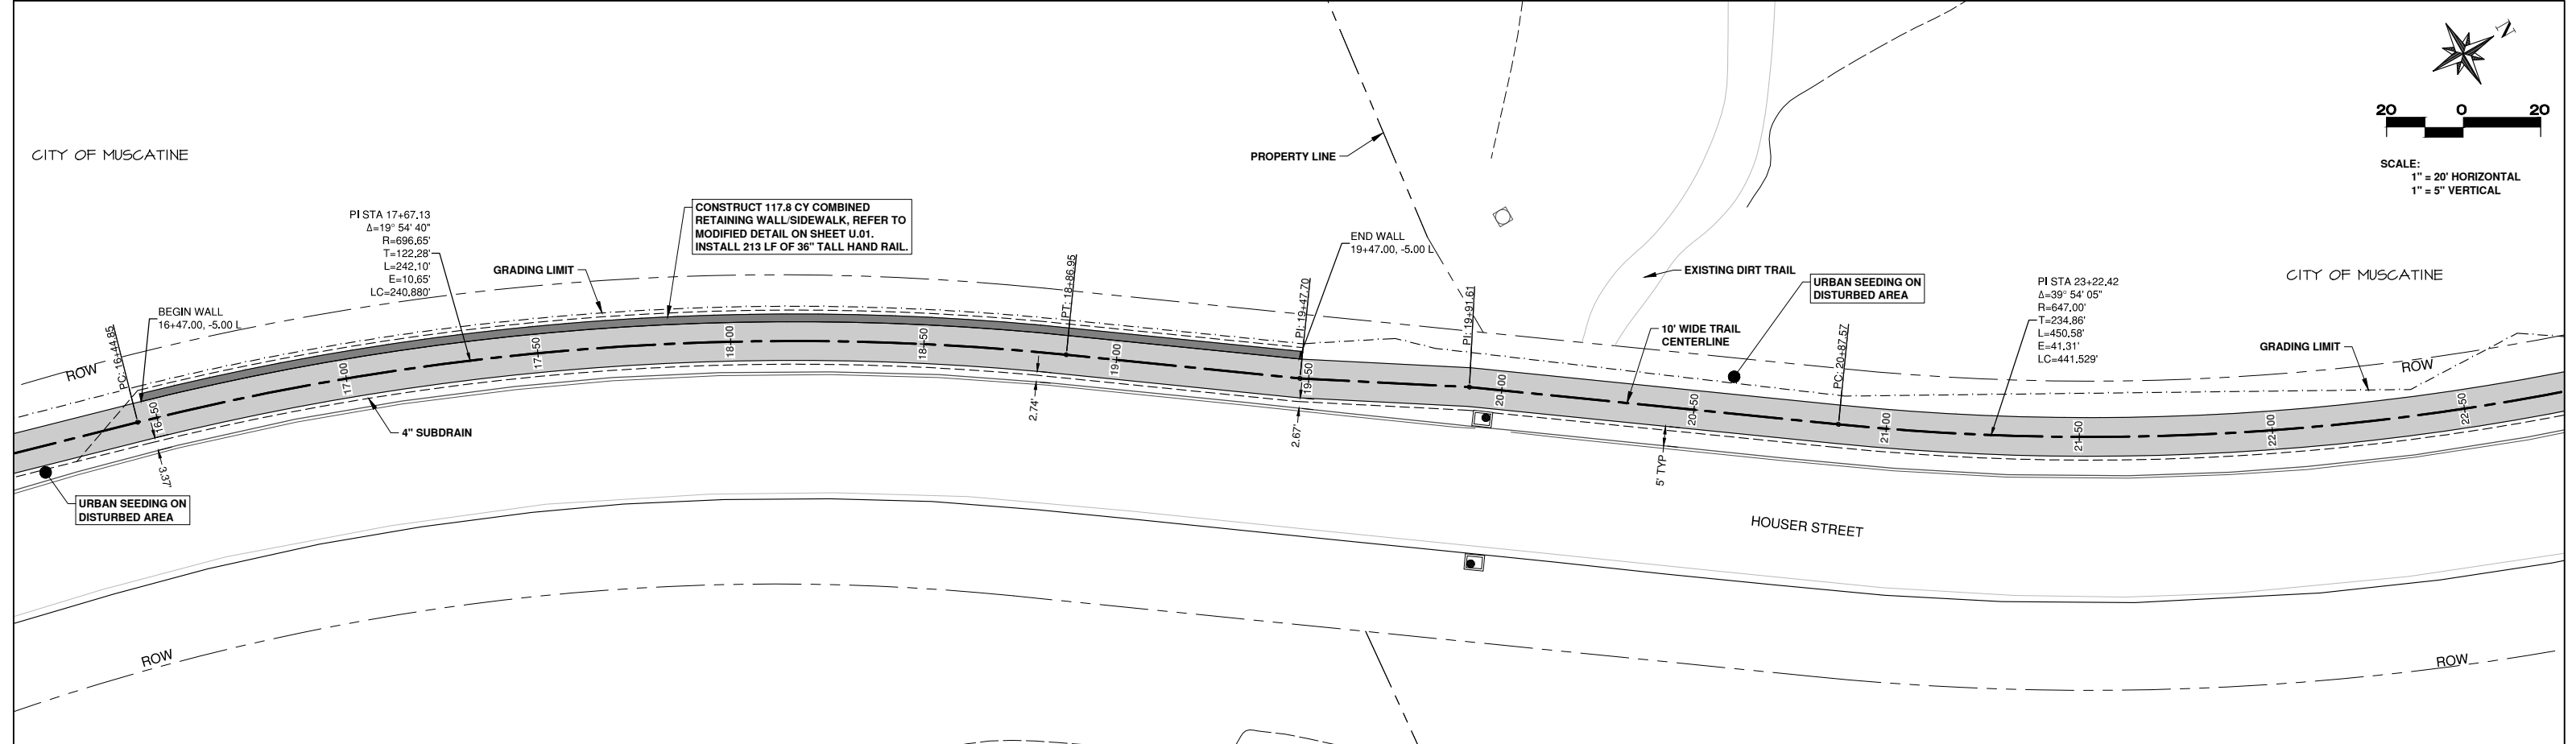


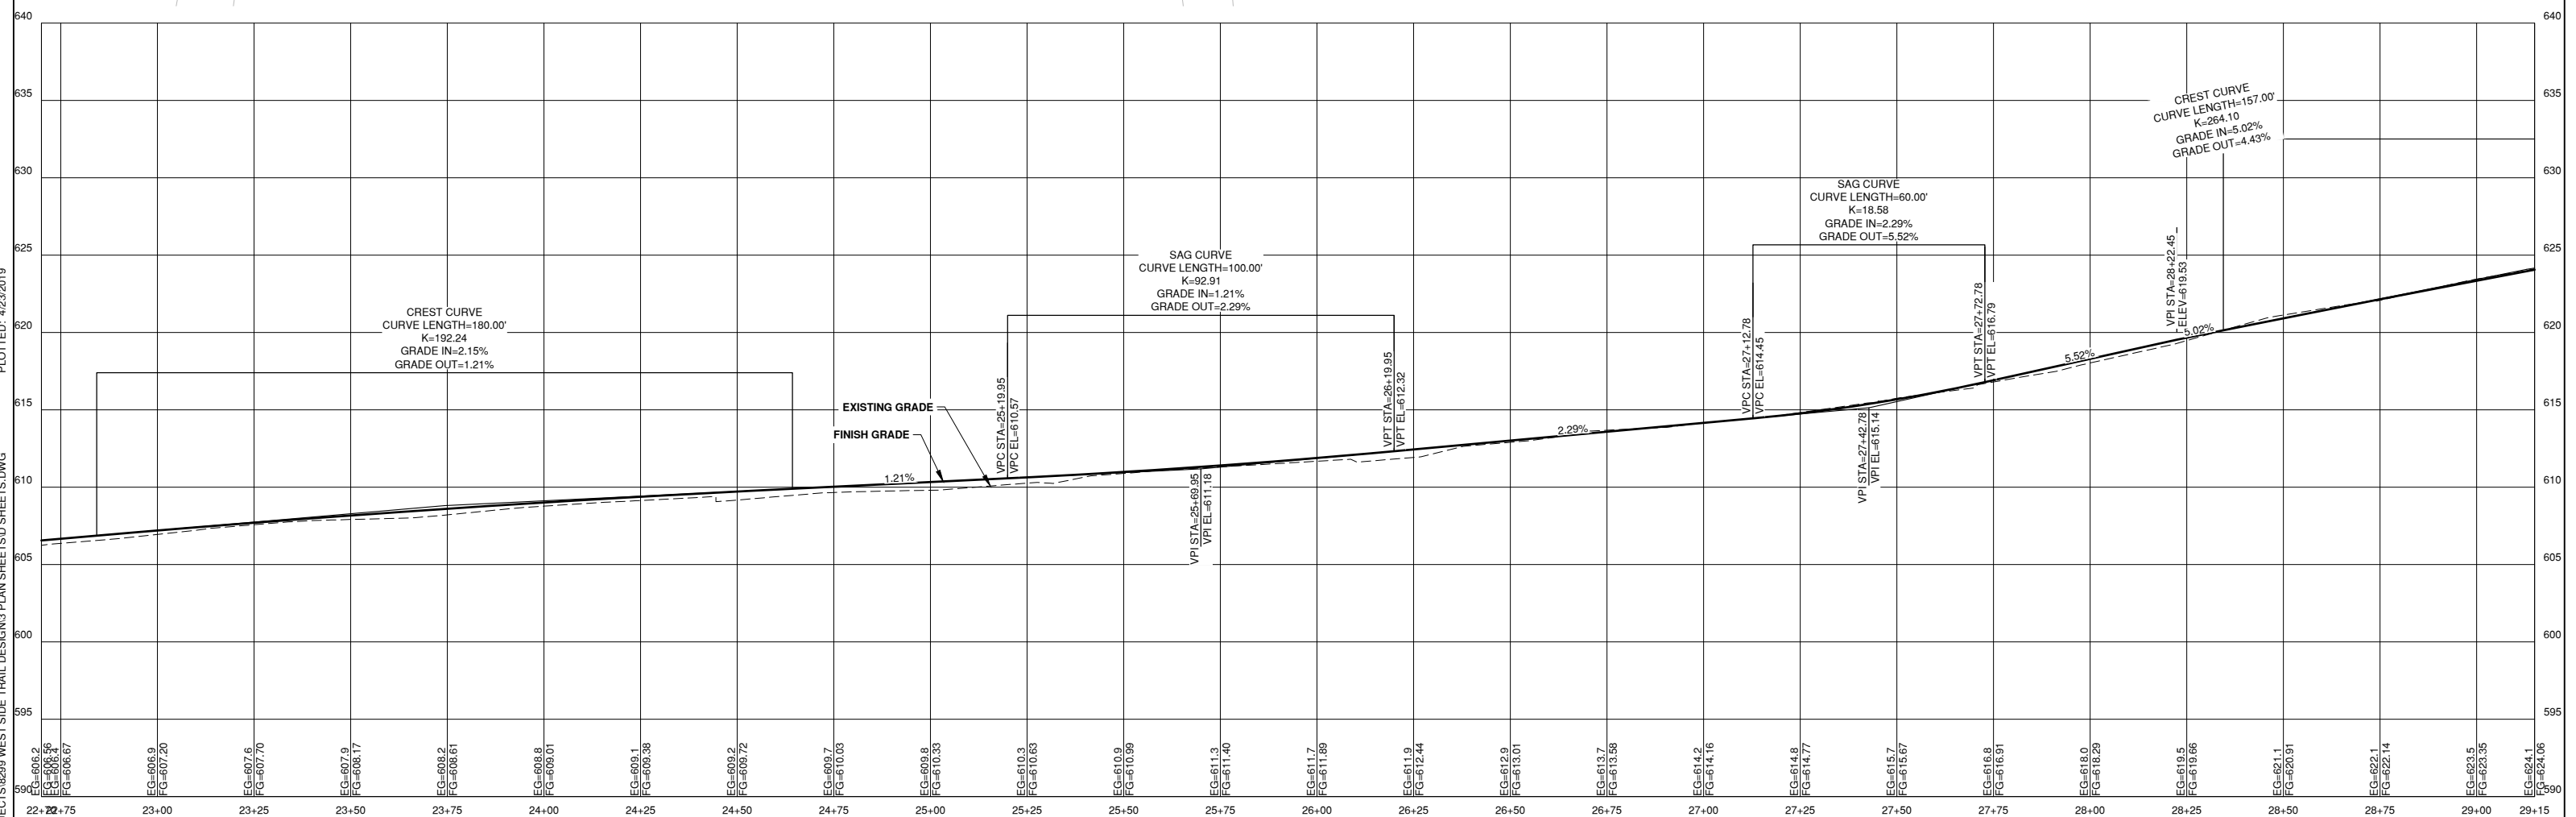

WEST SIDE TRAIL	 Martin & Whitacre Surveyors & Engineers, Inc.	CITY OF MUSCATINE STATE OF IOWA	FED. ROAD	FISCAL YEAR	FED. PROJ. NO	CITY PROJ. NO	TRAIL PLAN & PROFILE	DATE	SHEET
			5	2019	TAP-U-5330(630)--8I-70	4441-40-4441		4/23/2019	D.01
			DIST. NO.						


F:\CIVIL\3D PROJECTS\82999 WEST SIDE TRAIL DESIGN\3 PLAN SHEET\SD SHEETS.DWG PLOTTED: 4/23/2019


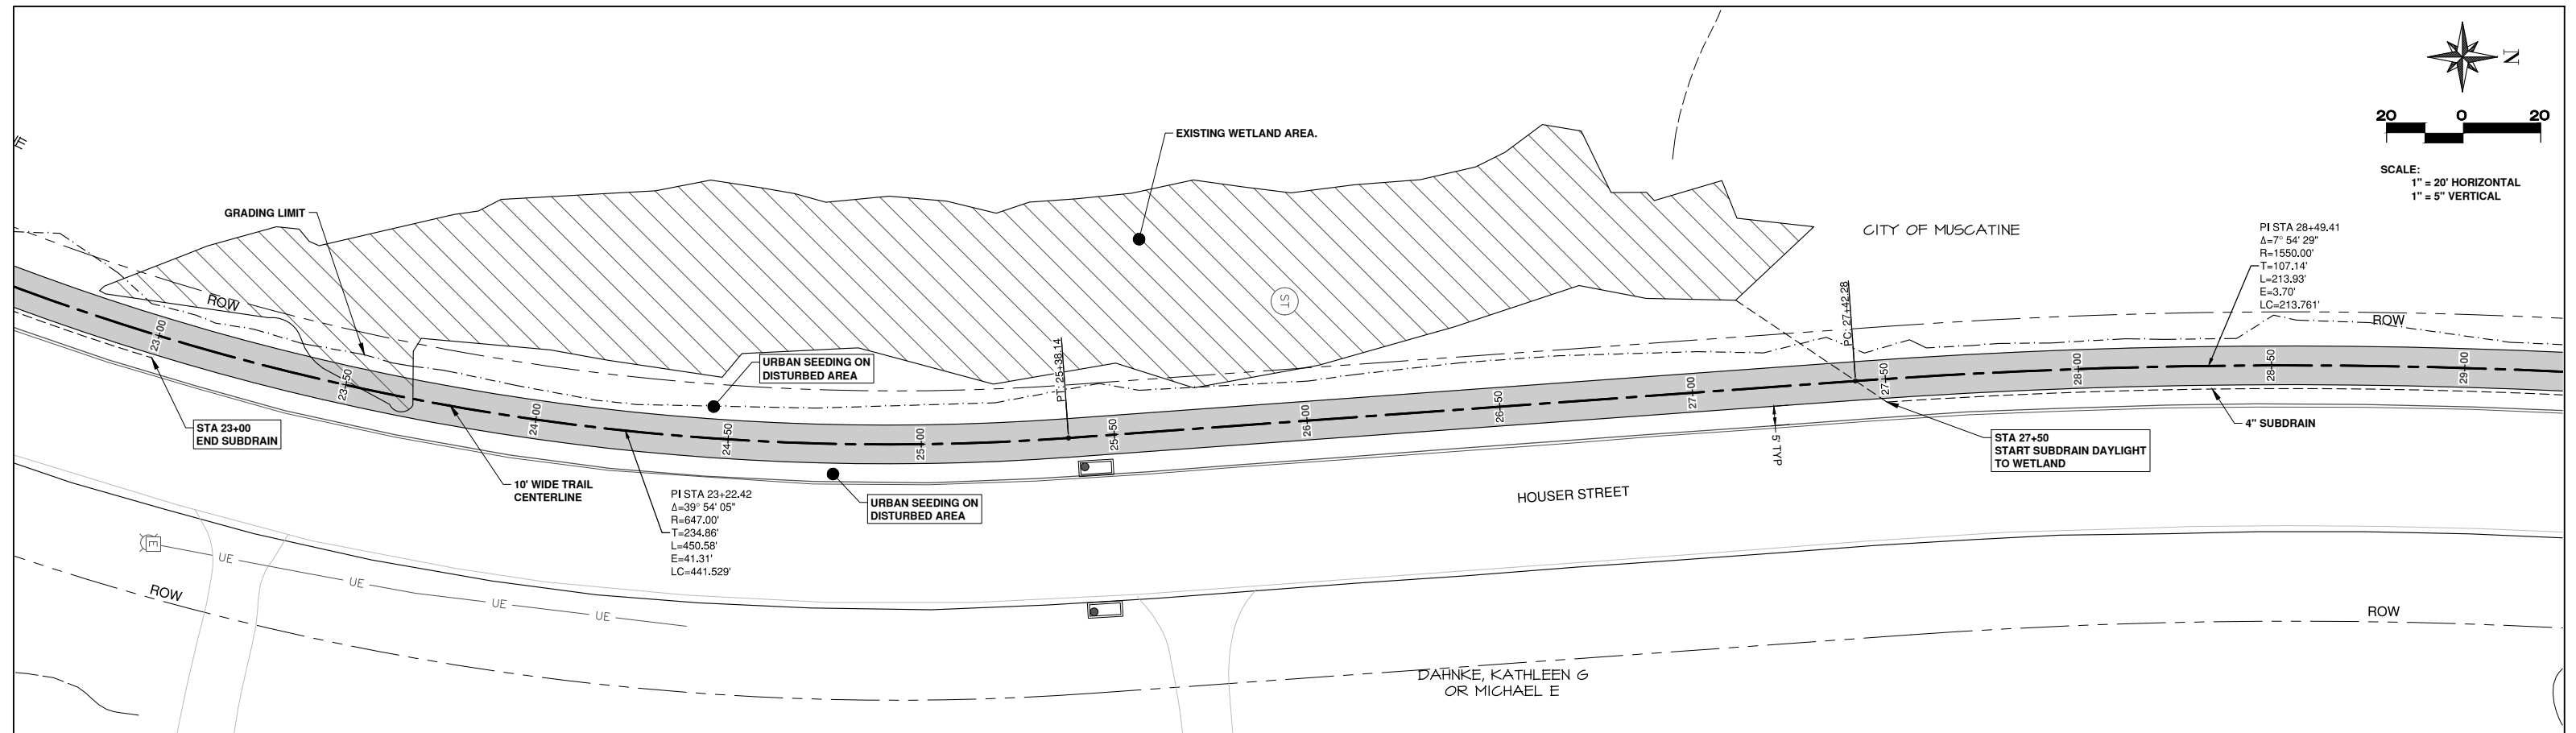


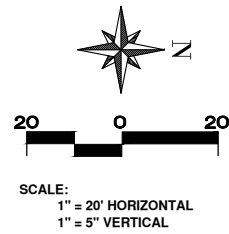



WEST SIDE TRAIL	 Martin & Whitacre Surveyors & Engineers, Inc.	CITY OF MUSCATINE STATE OF IOWA	FED. ROAD	FISCAL YEAR	FED. PROJ. NO	CITY PROJ. NO	TRAIL PLAN & PROFILE	DATE	SHEET
			5	2019	TAP-U-5330(630)--8I-70	4441-40-4441		4/23/2019	D.03
			DIST. NO.						

F:\CIVIL\3D PROJECTS\8299 WEST SIDE TRAIL DESIGN\3 PLAN SHEET\SD SHEETS.DWG PLOTTED: 4/23/2019

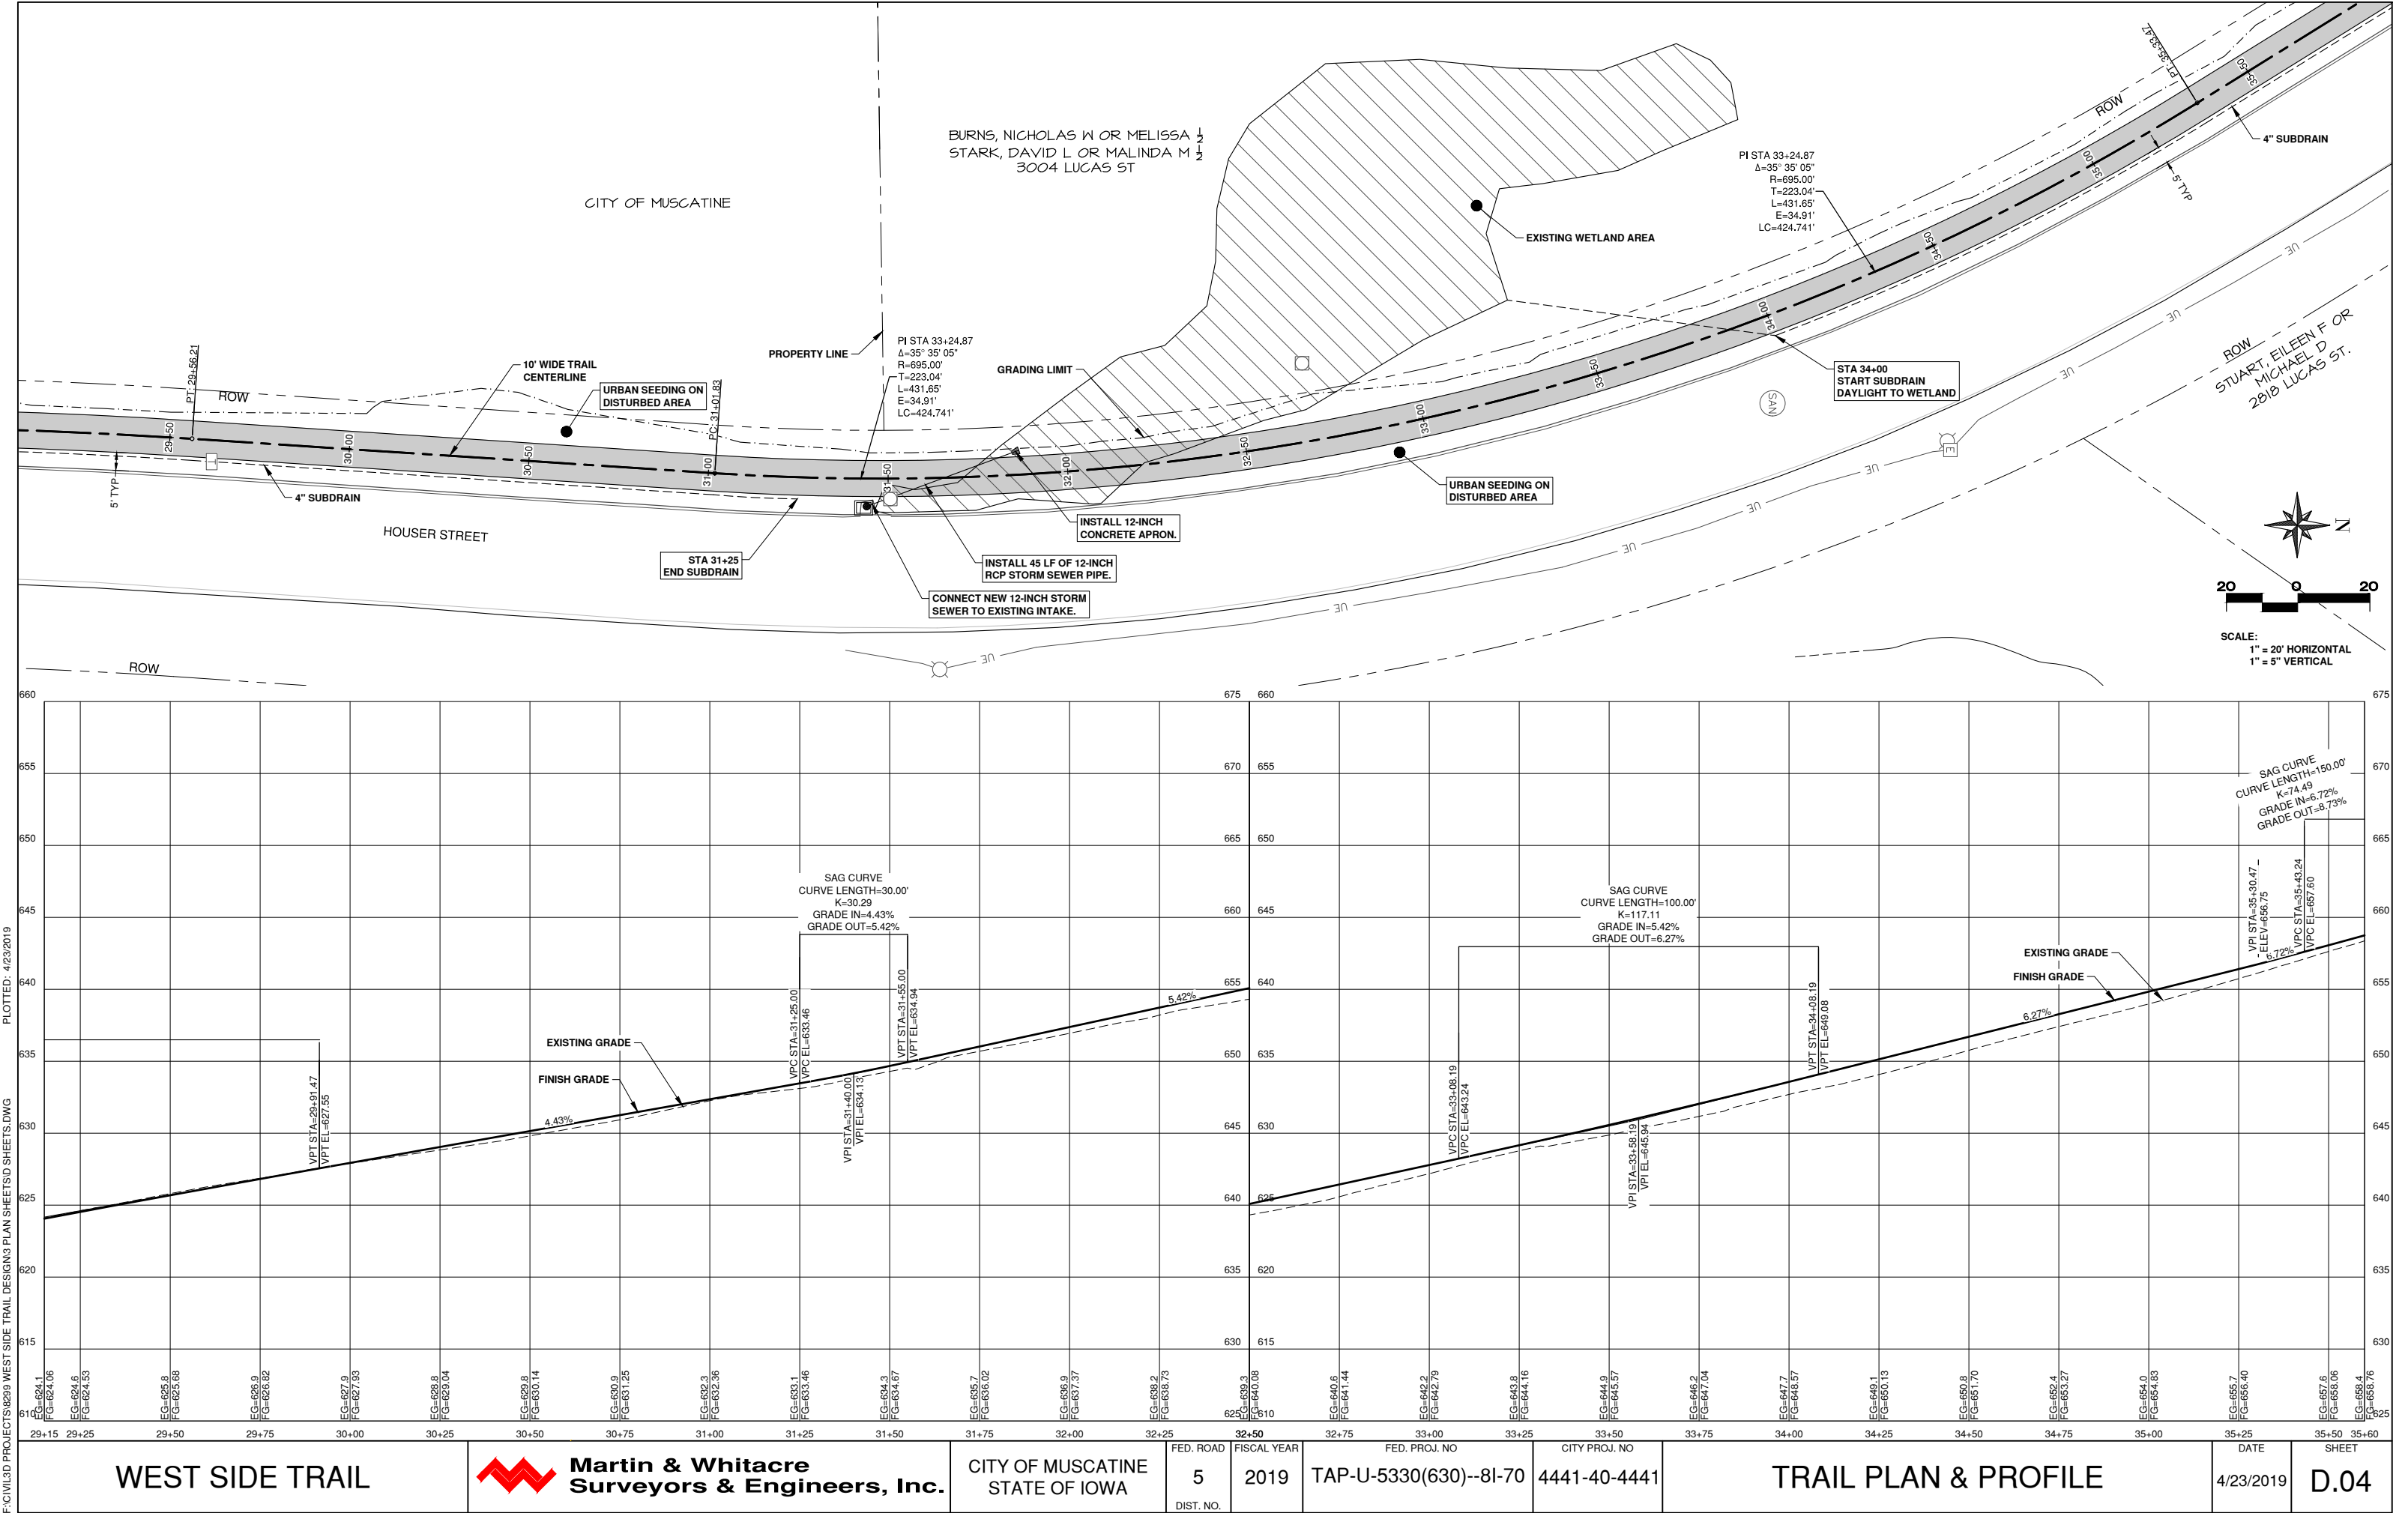

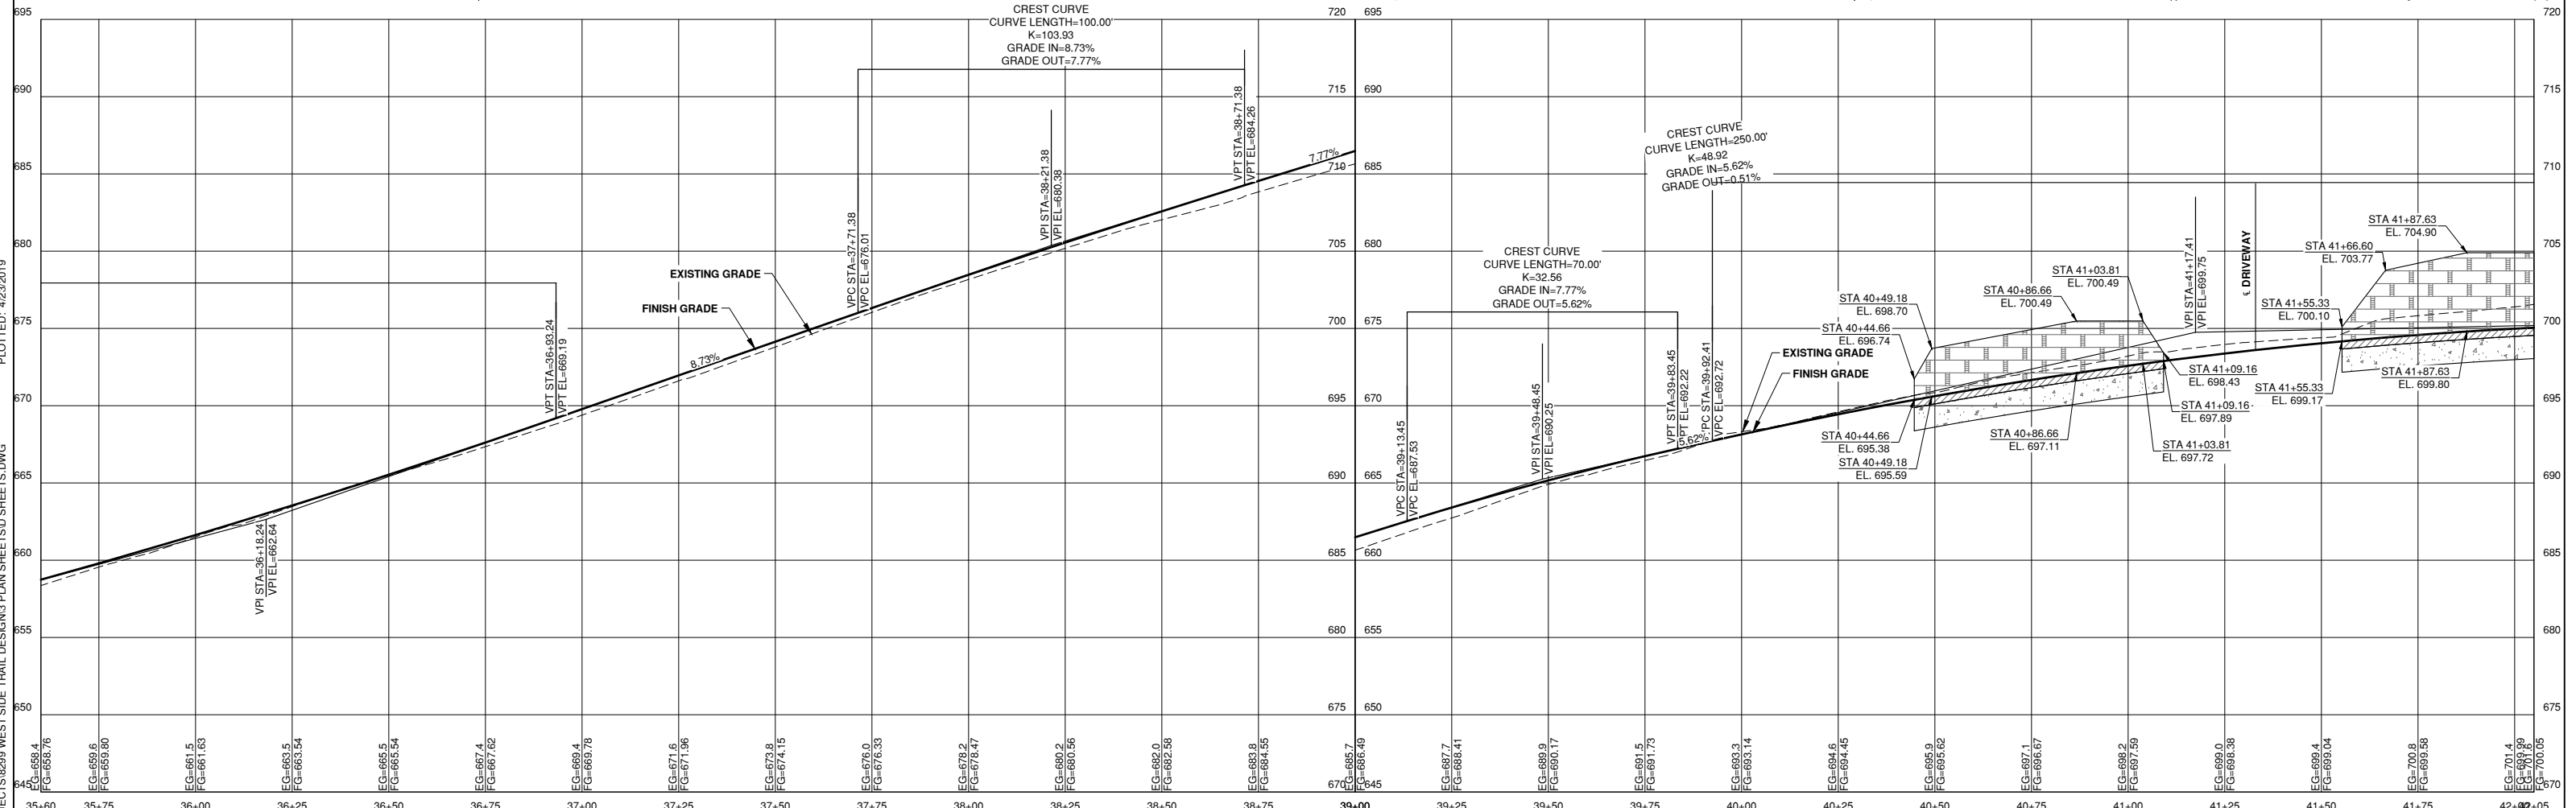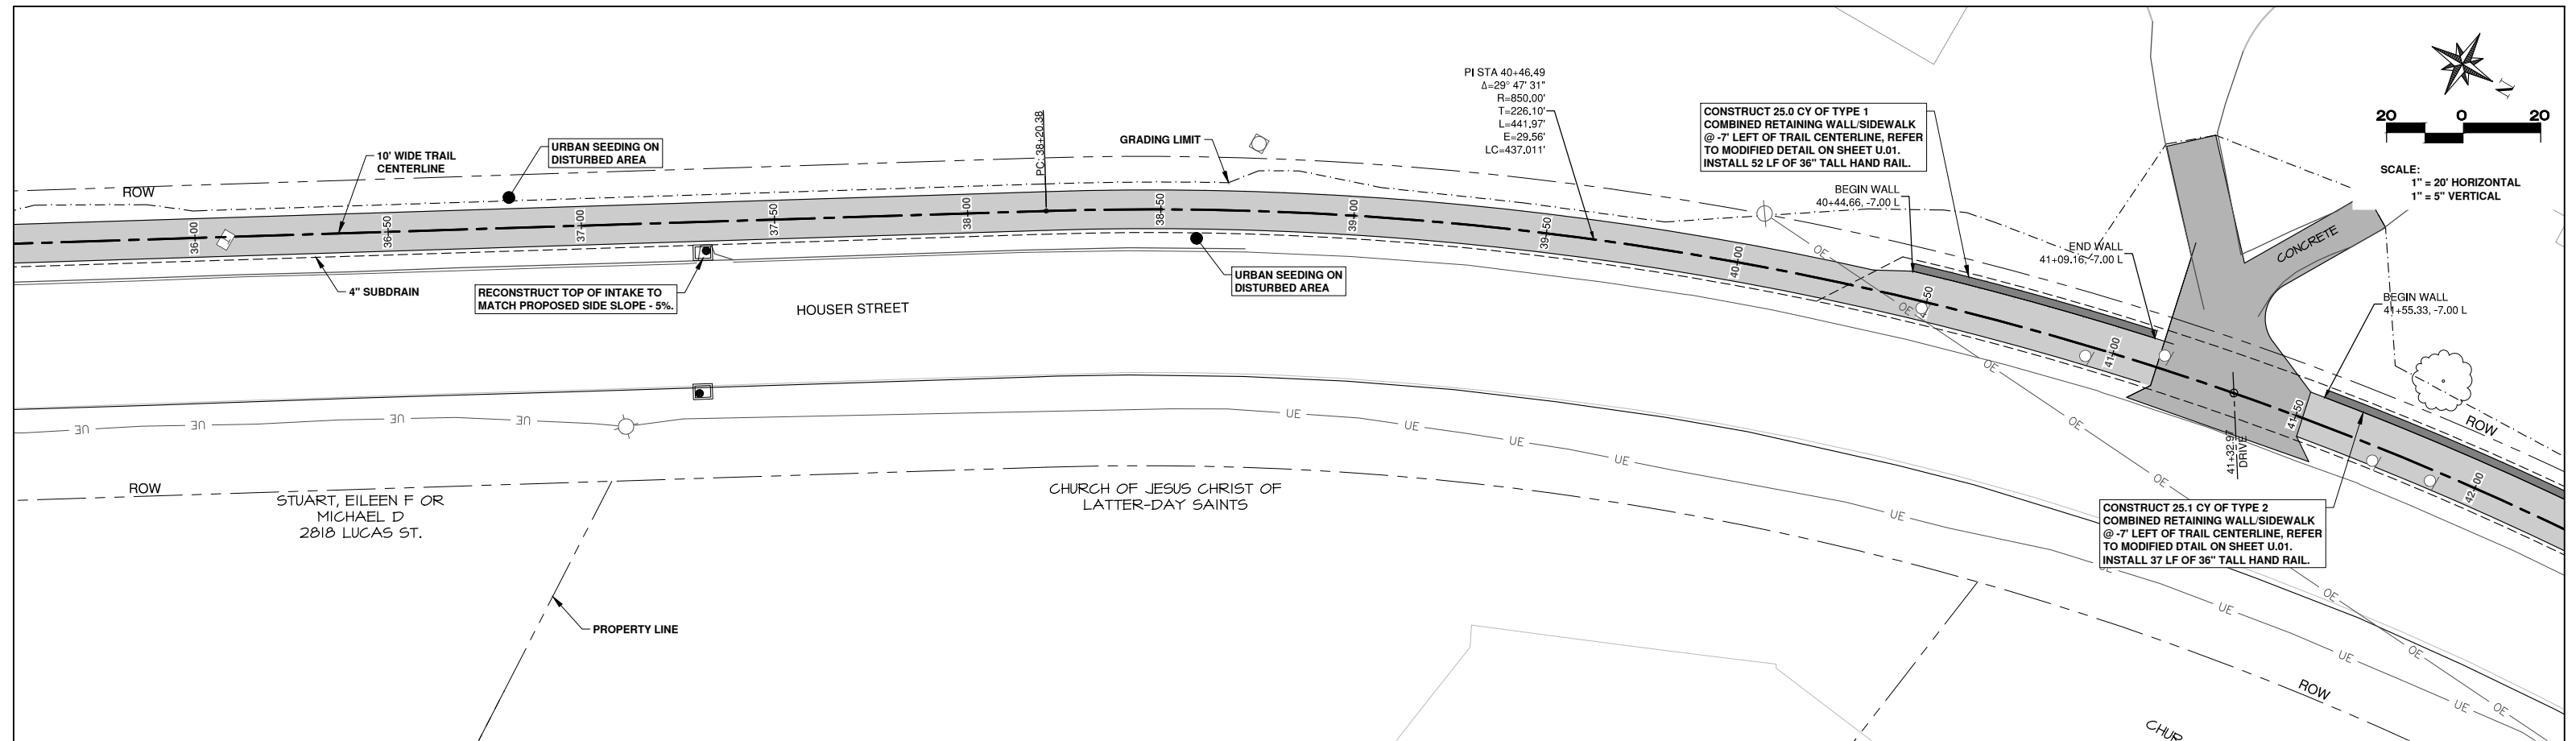

F:\CIVIL\3D PROJECTS\8299 WEST SIDE TRAIL DESIGN\3 PLAN SHEETS\DWG.001.DWG PLOTTED: 4/23/2019

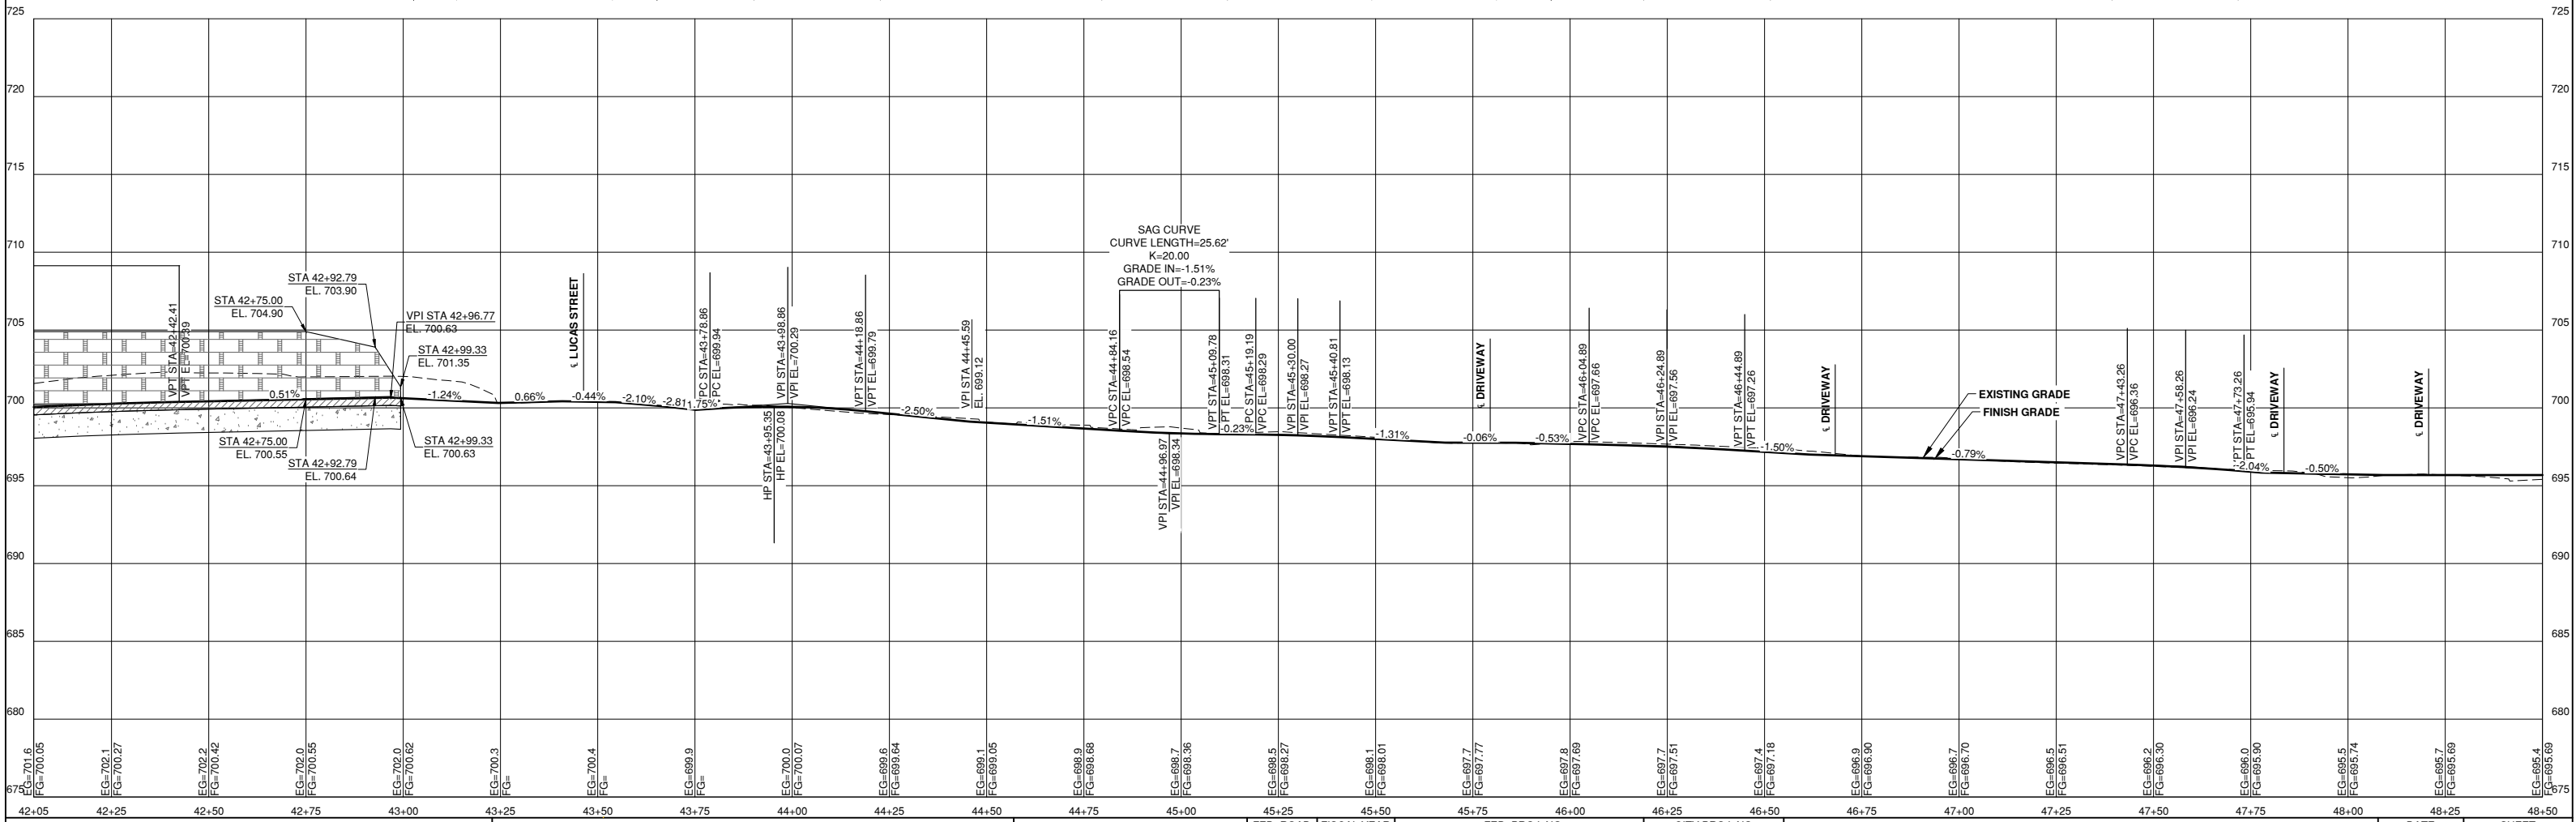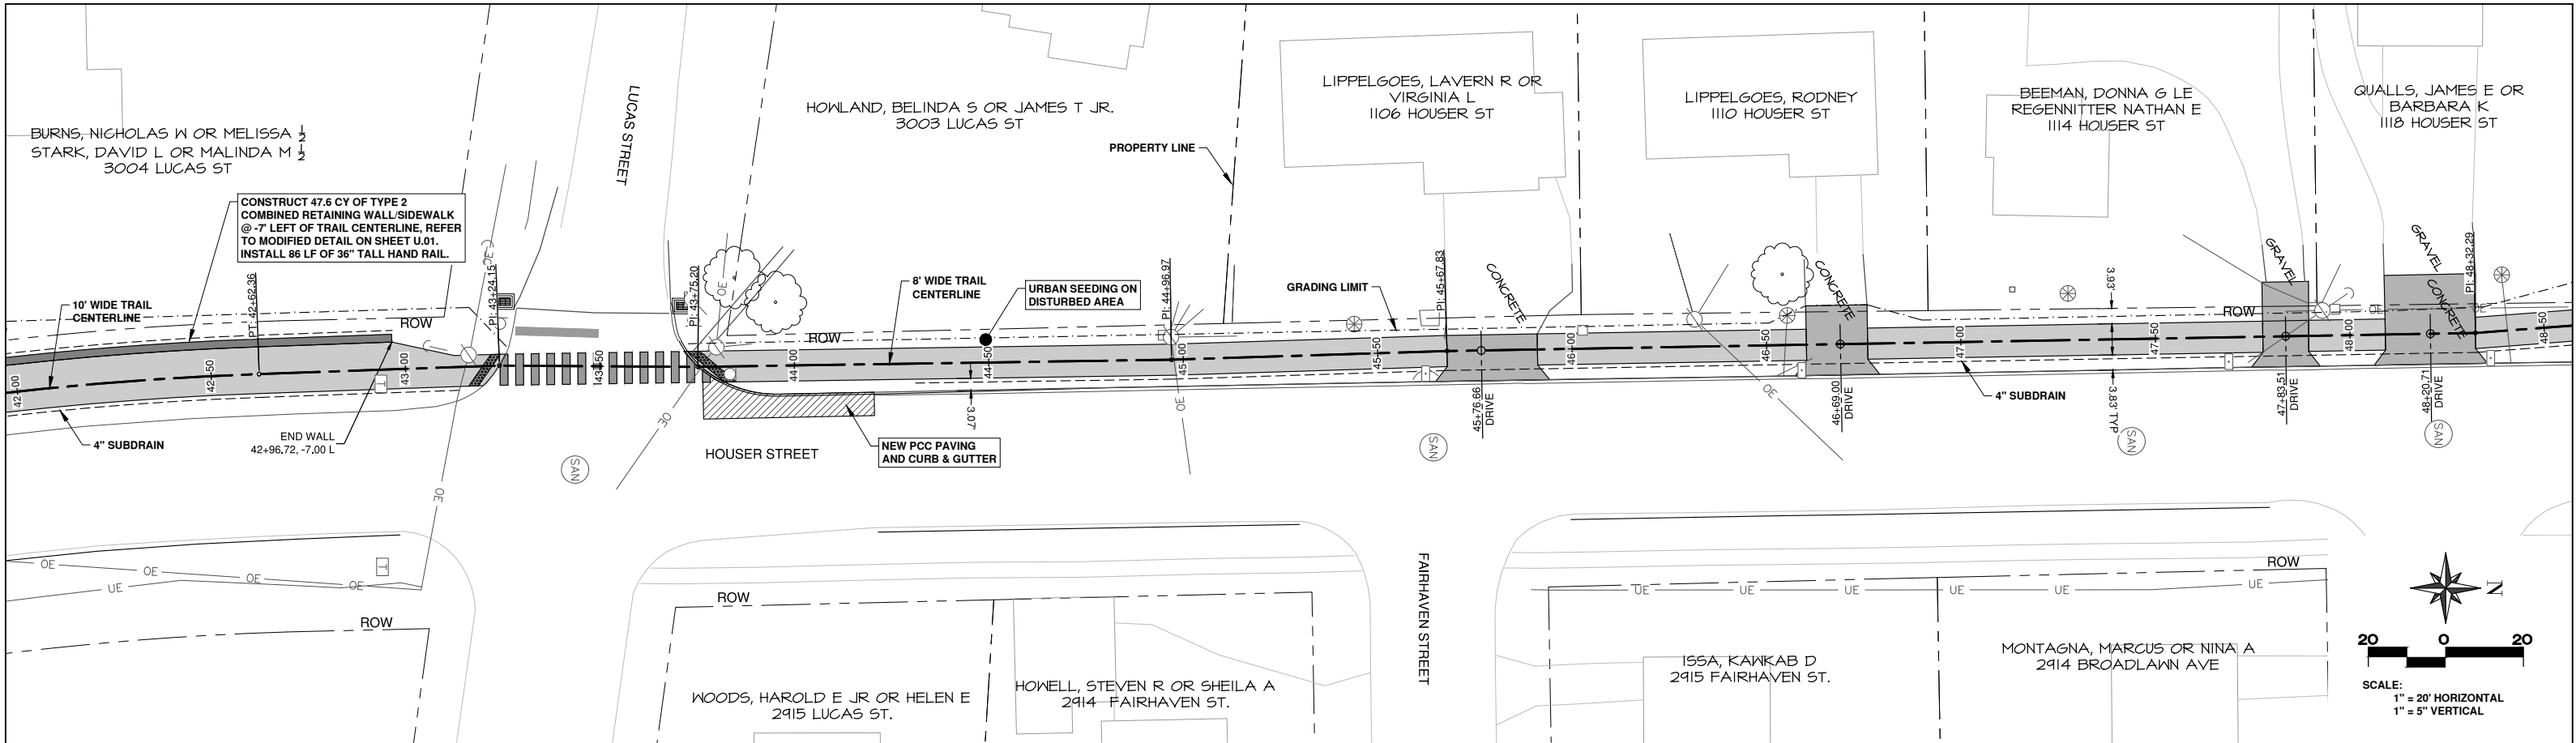

WEST SIDE TRAIL



Martin & Whitacre
Surveyors & Engineers, Inc.

CITY OF MUSCATINE
STATE OF IOWA

FED. ROAD
5
DIST. NO.

FISCAL YEAR
2019



FED. PROJ. NO
TAP-U-5330(630)--8I-70

CITY PROJ. NO
4441-40-4441

TRAIL PLAN & PROFILE


DATE
4/23/2019



SHEET
D.06

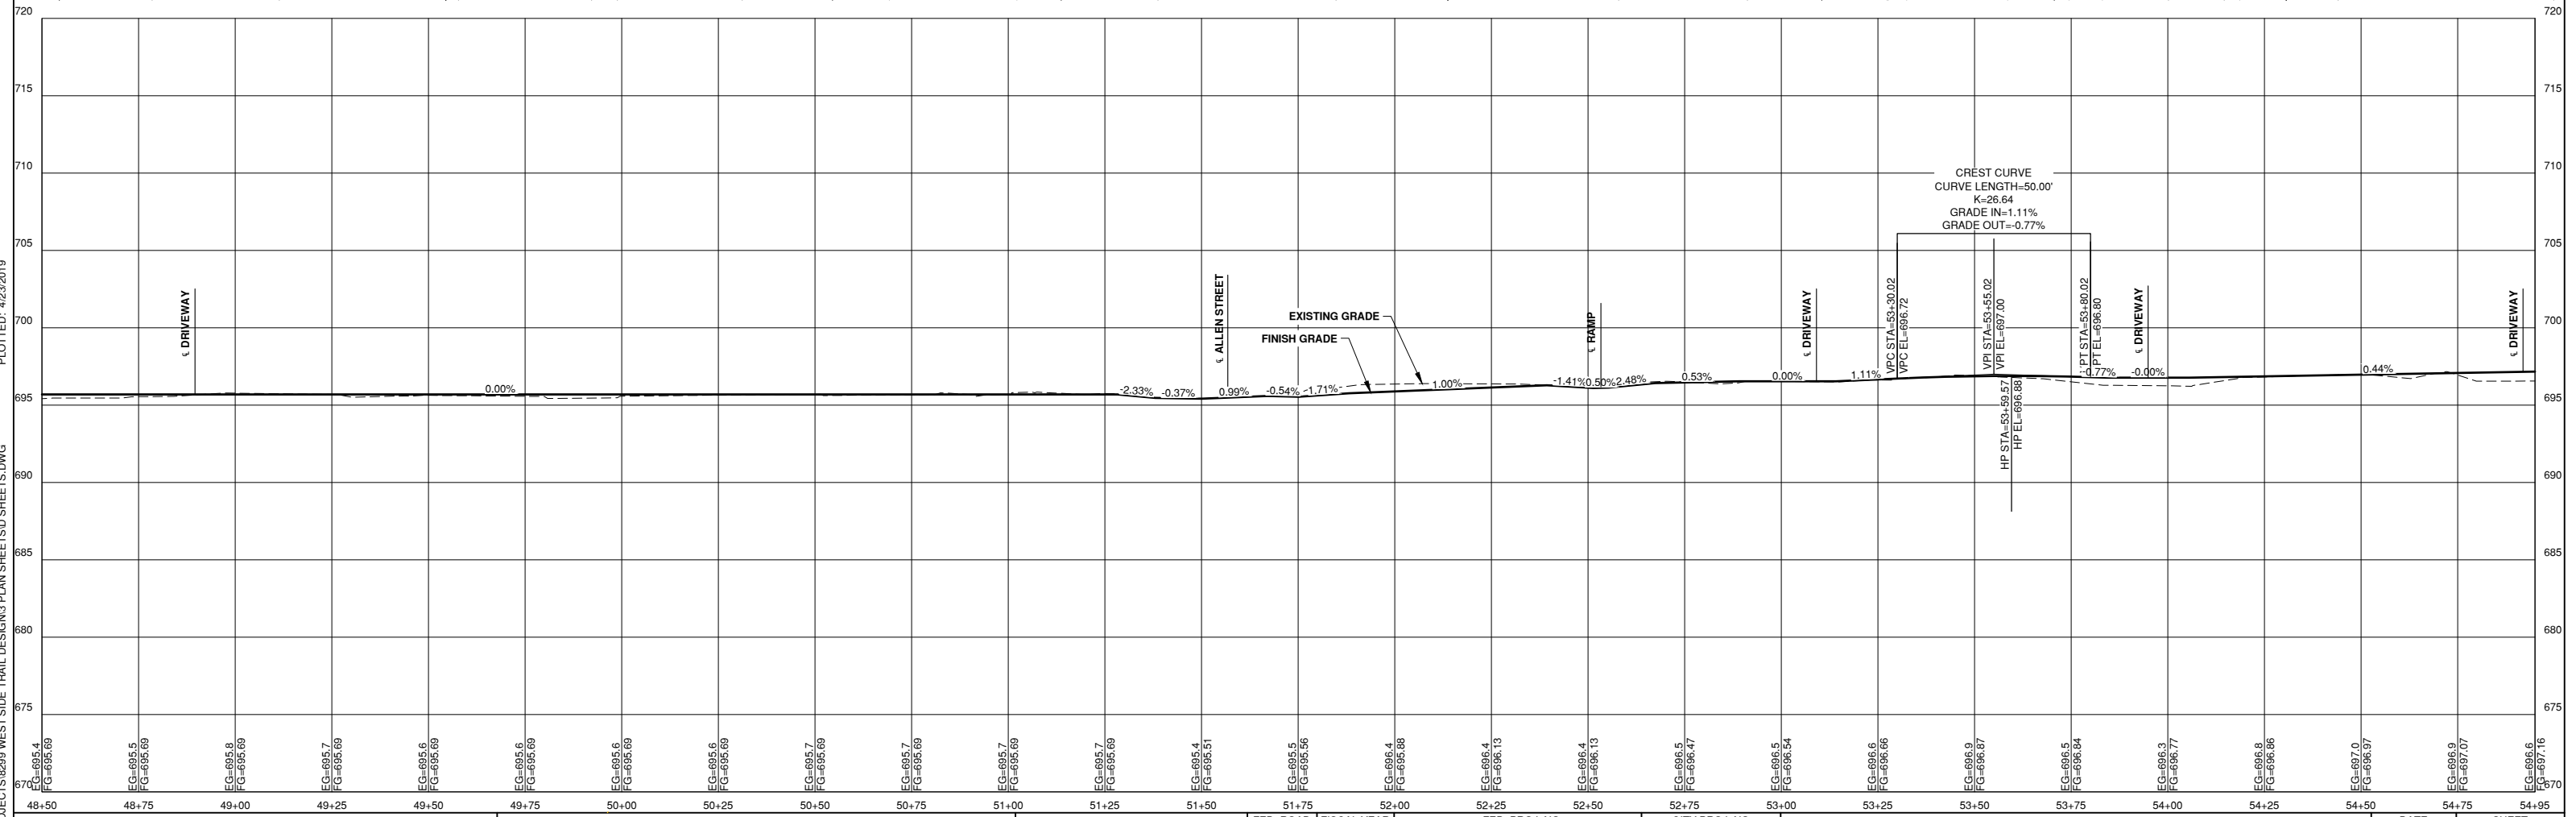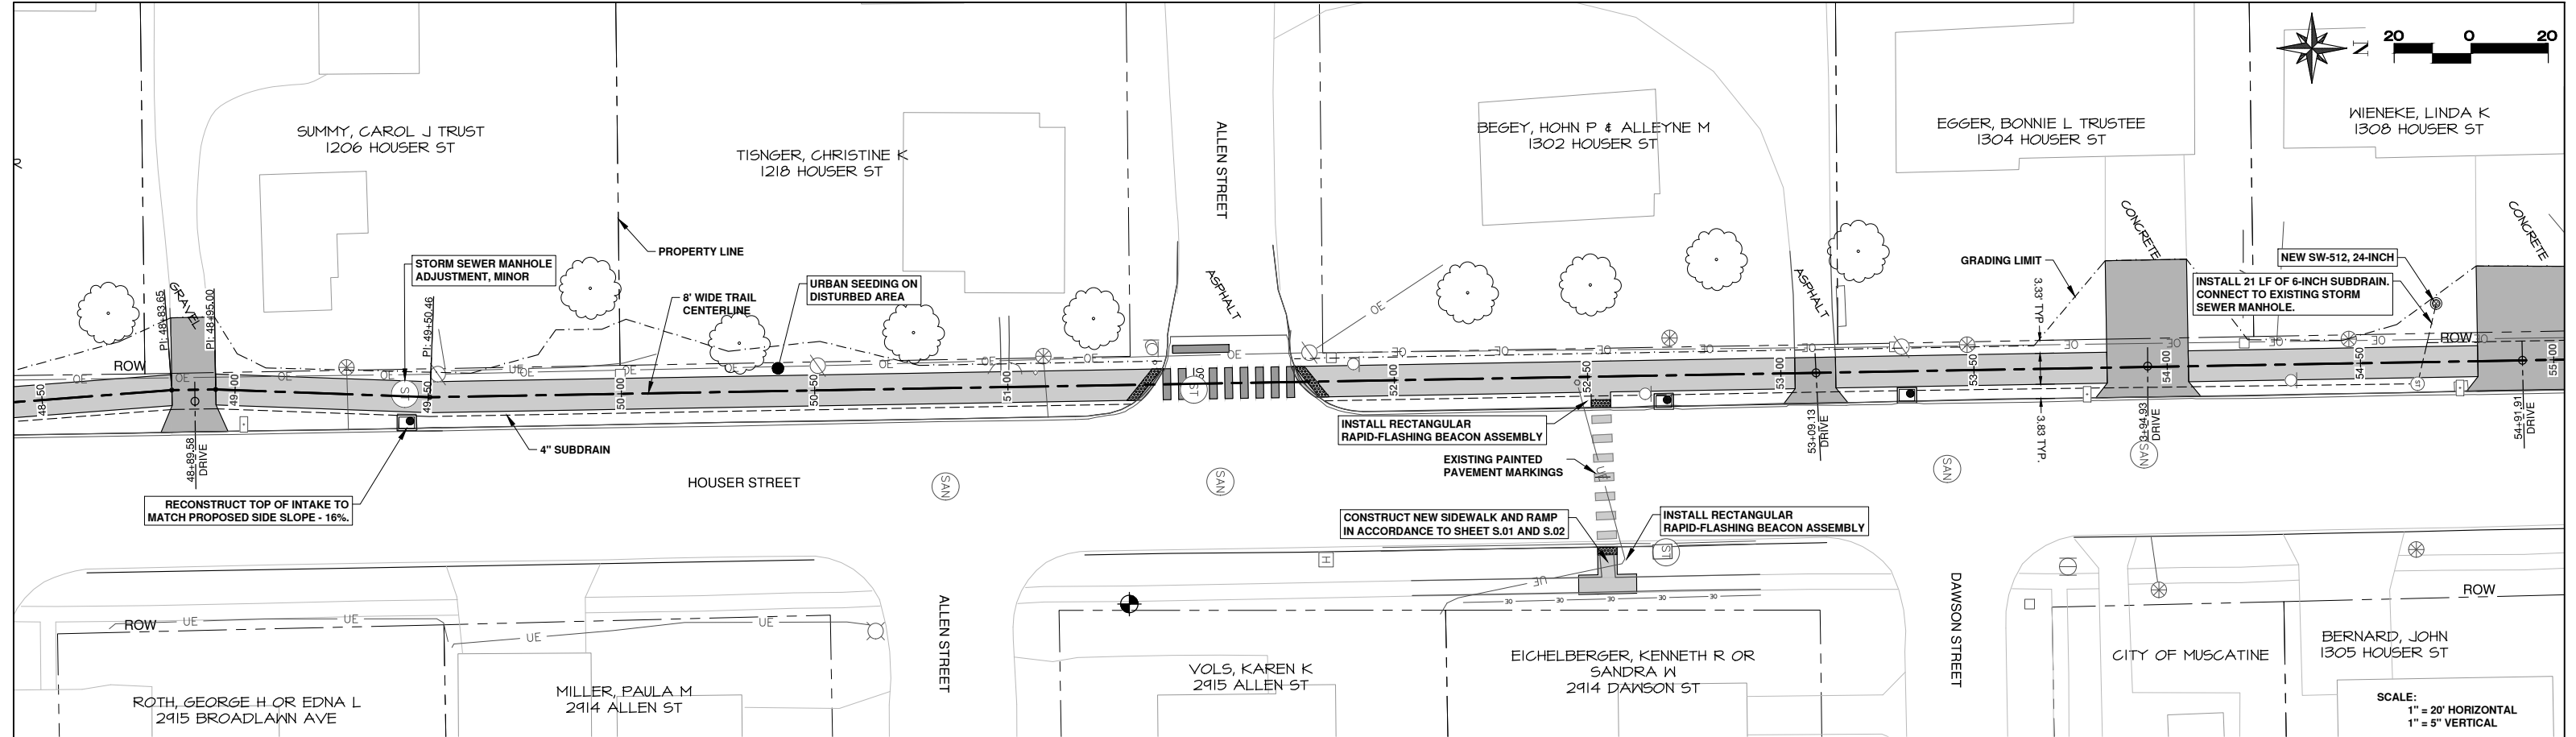


F:\CIVIL\3D PROJECTS\8299 WEST SIDE TRAIL DESIGN\3 PLAN SHEETS\DWG
PLOTTED: 4/23/2019

F:\CIVIL\3D PROJECTS\8299 WEST SIDE TRAIL DESIGN\3 PLAN SHEETS\DWG.DWG
PLOTTED: 4/23/2019

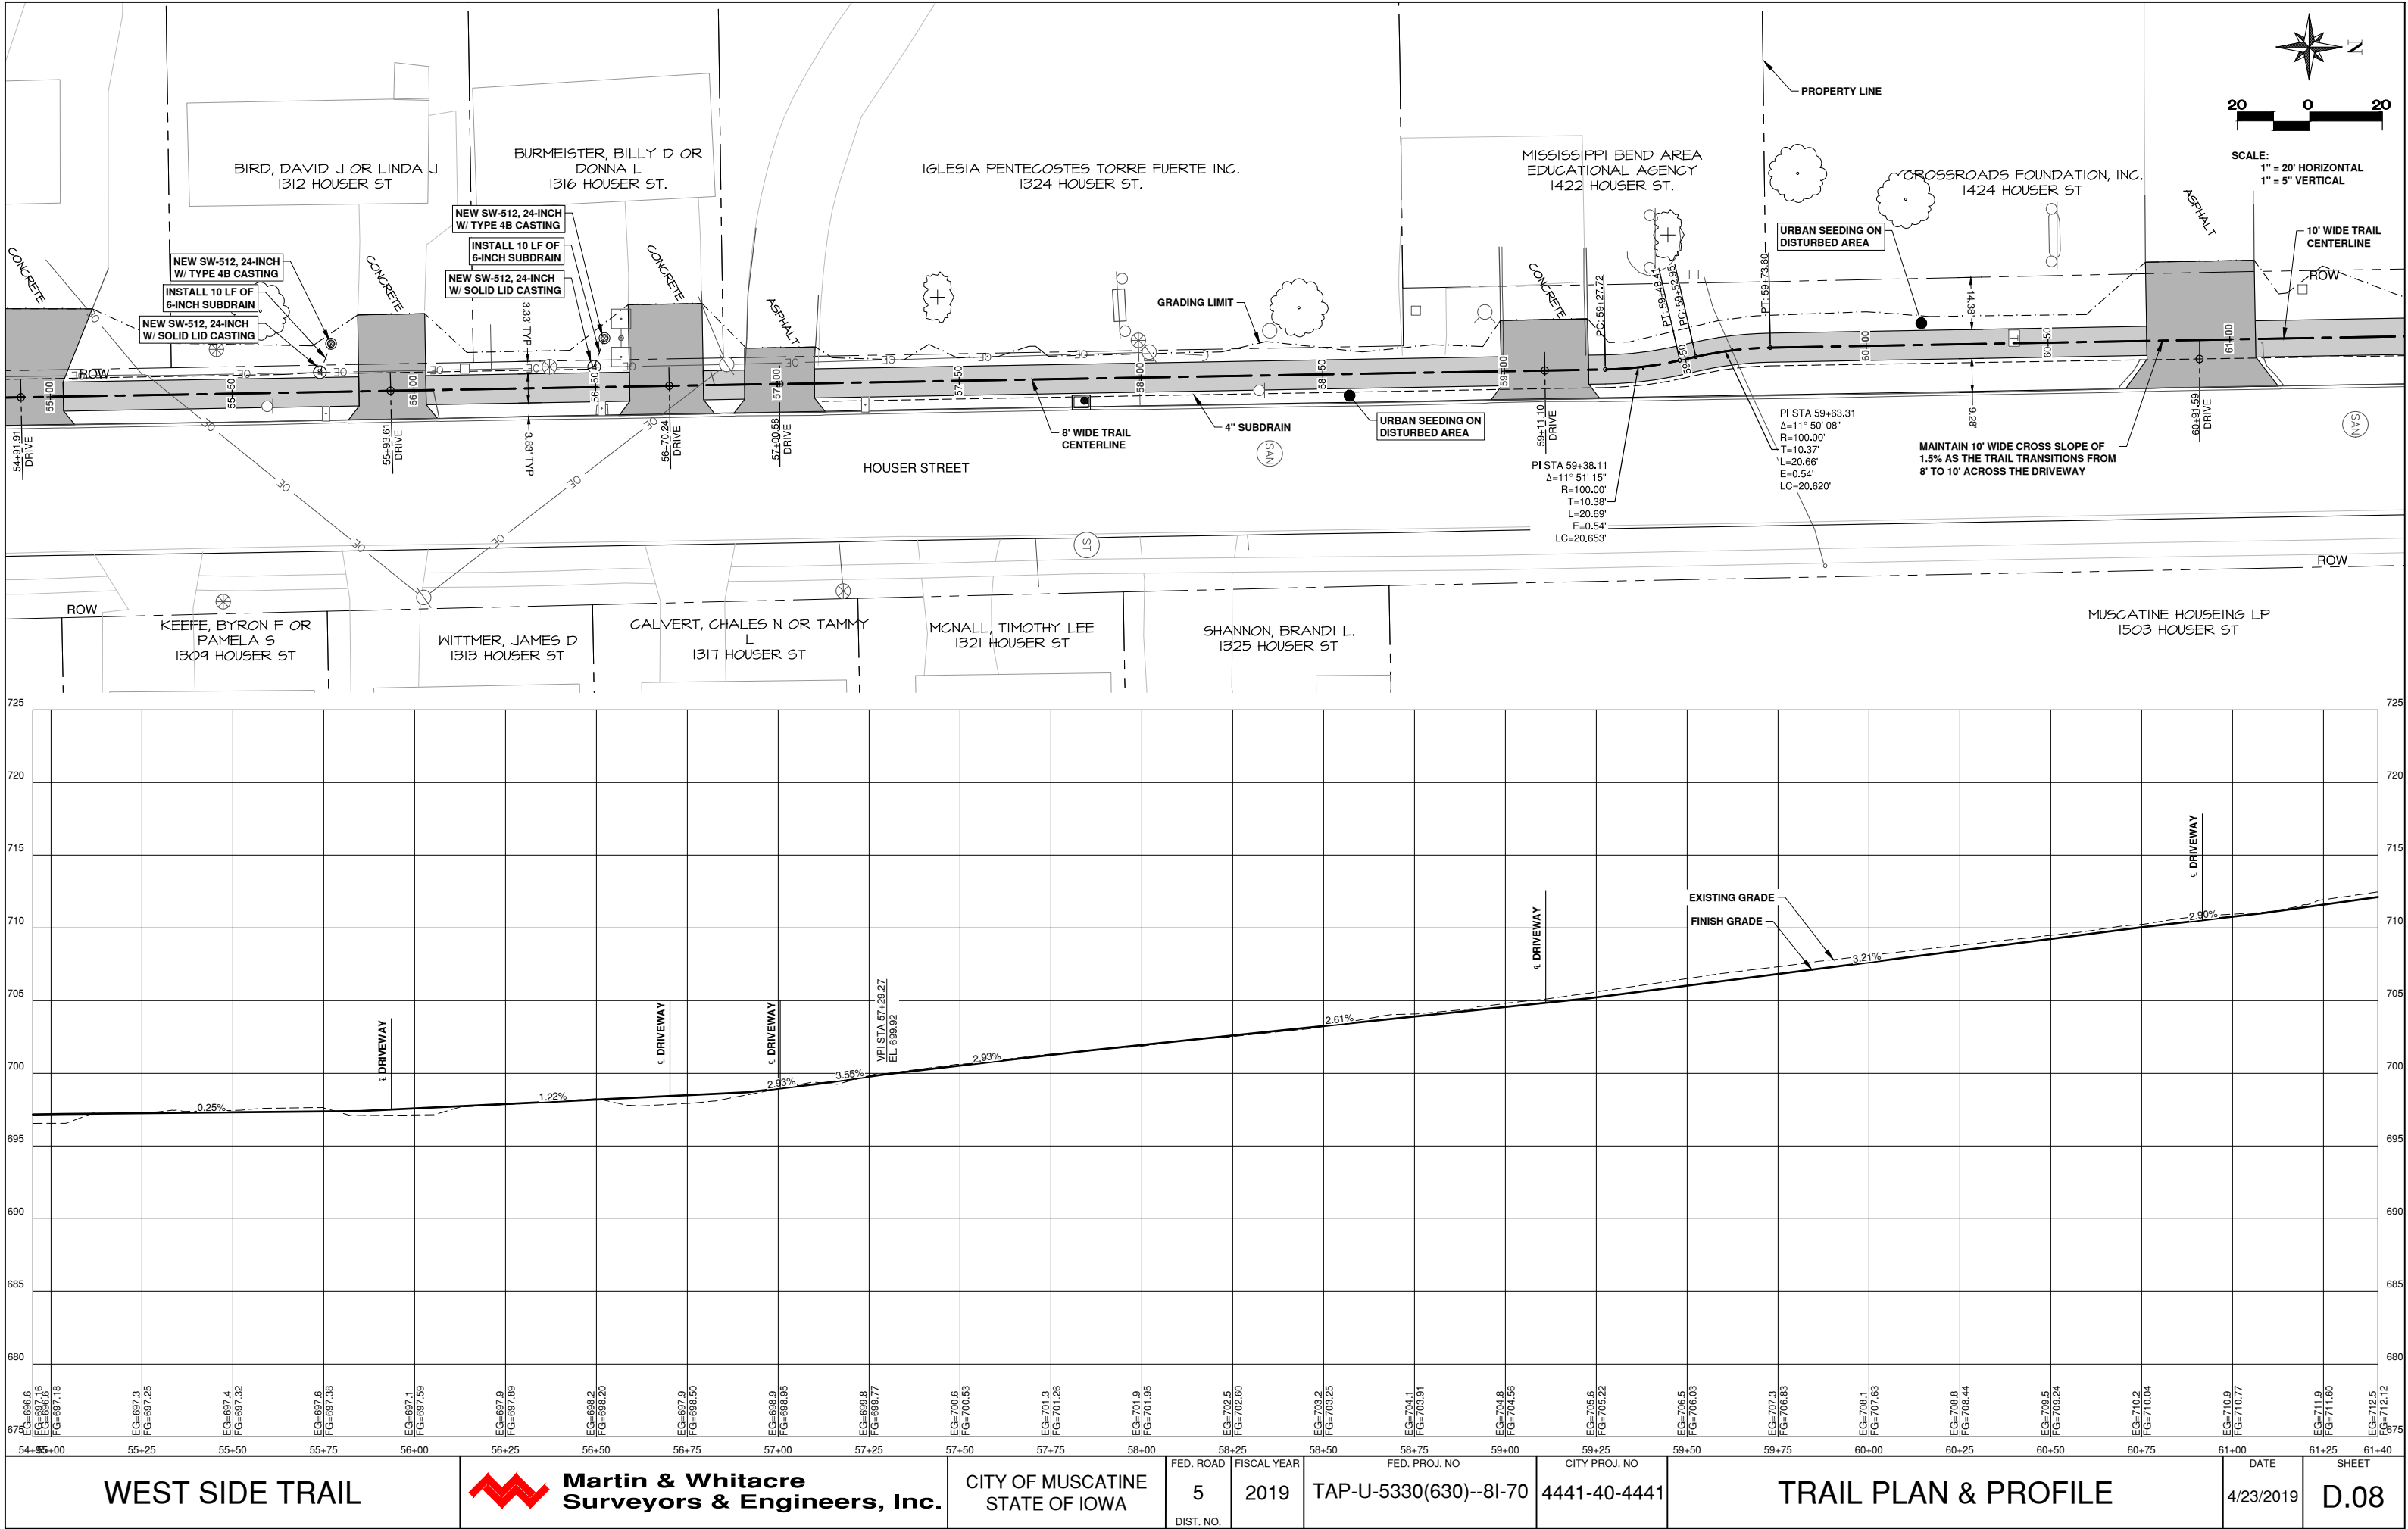

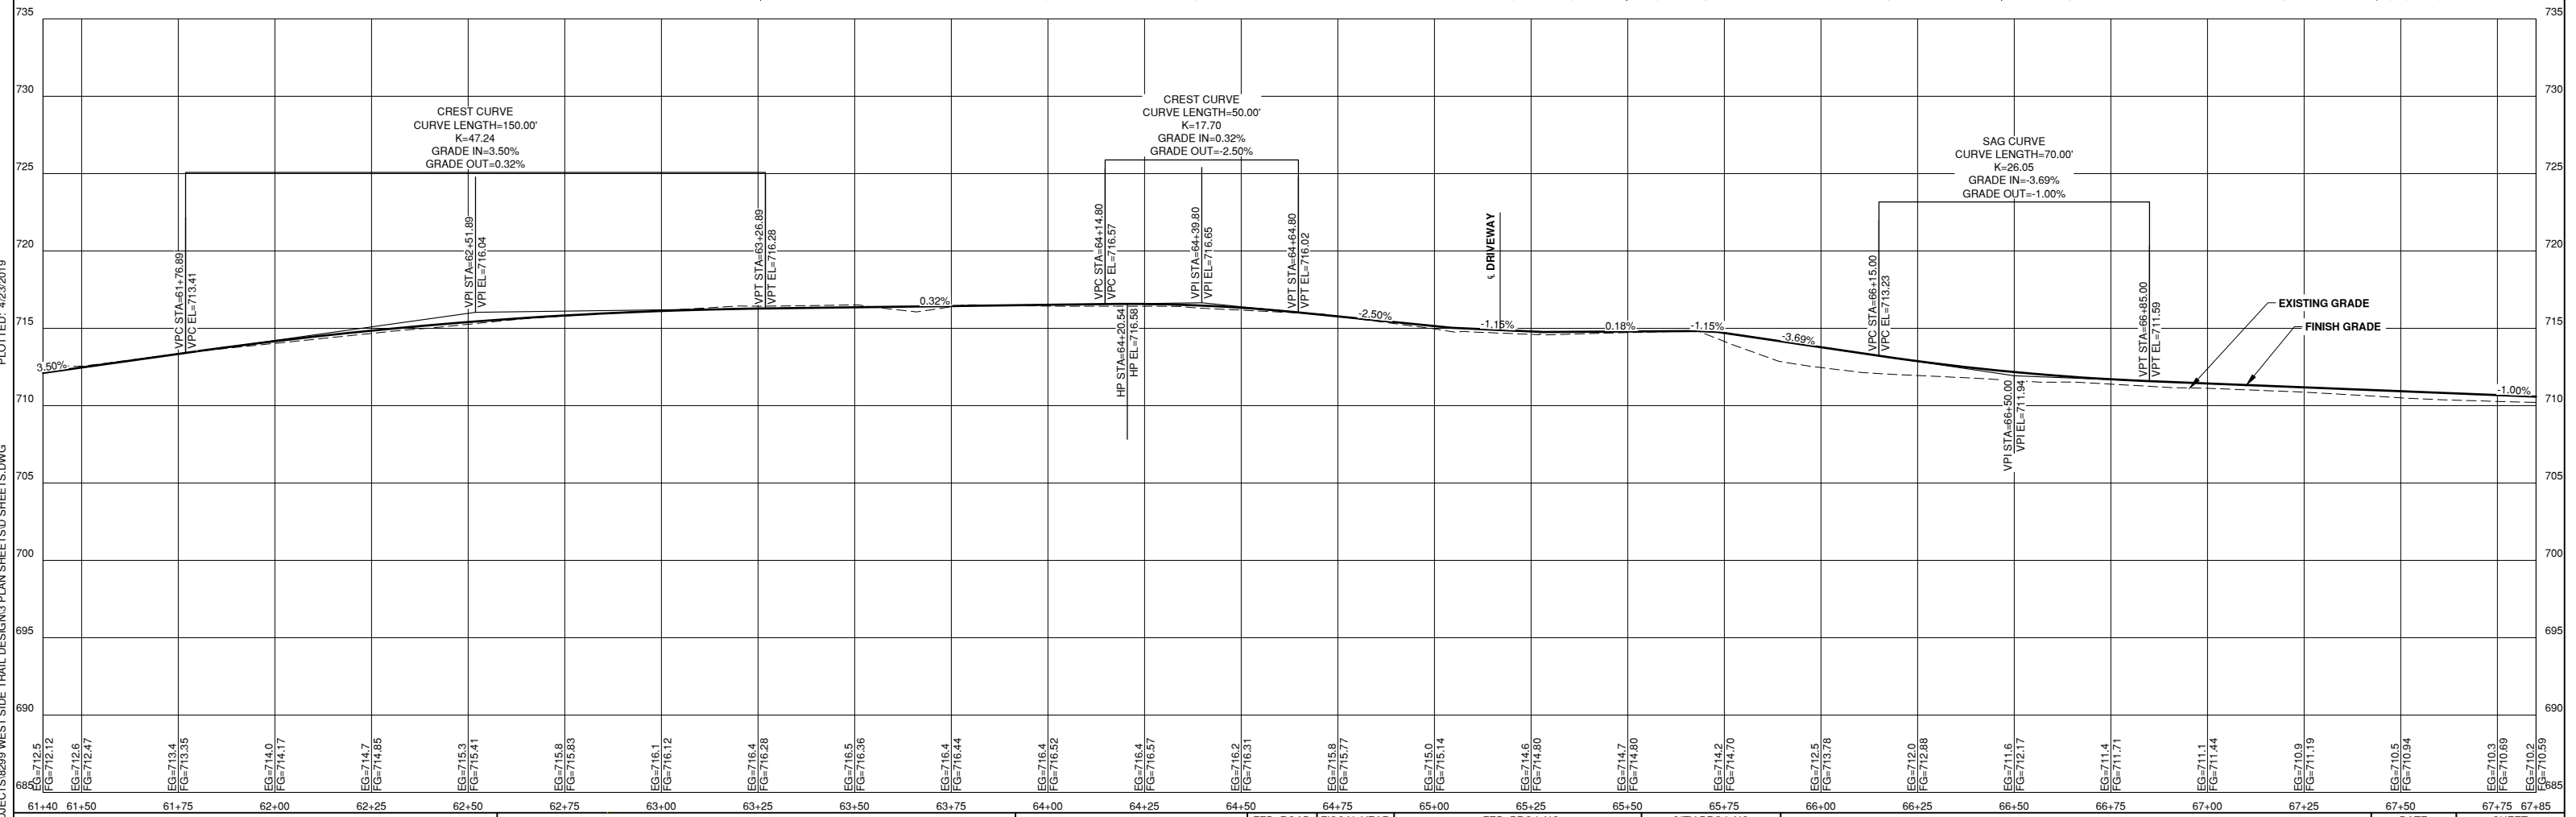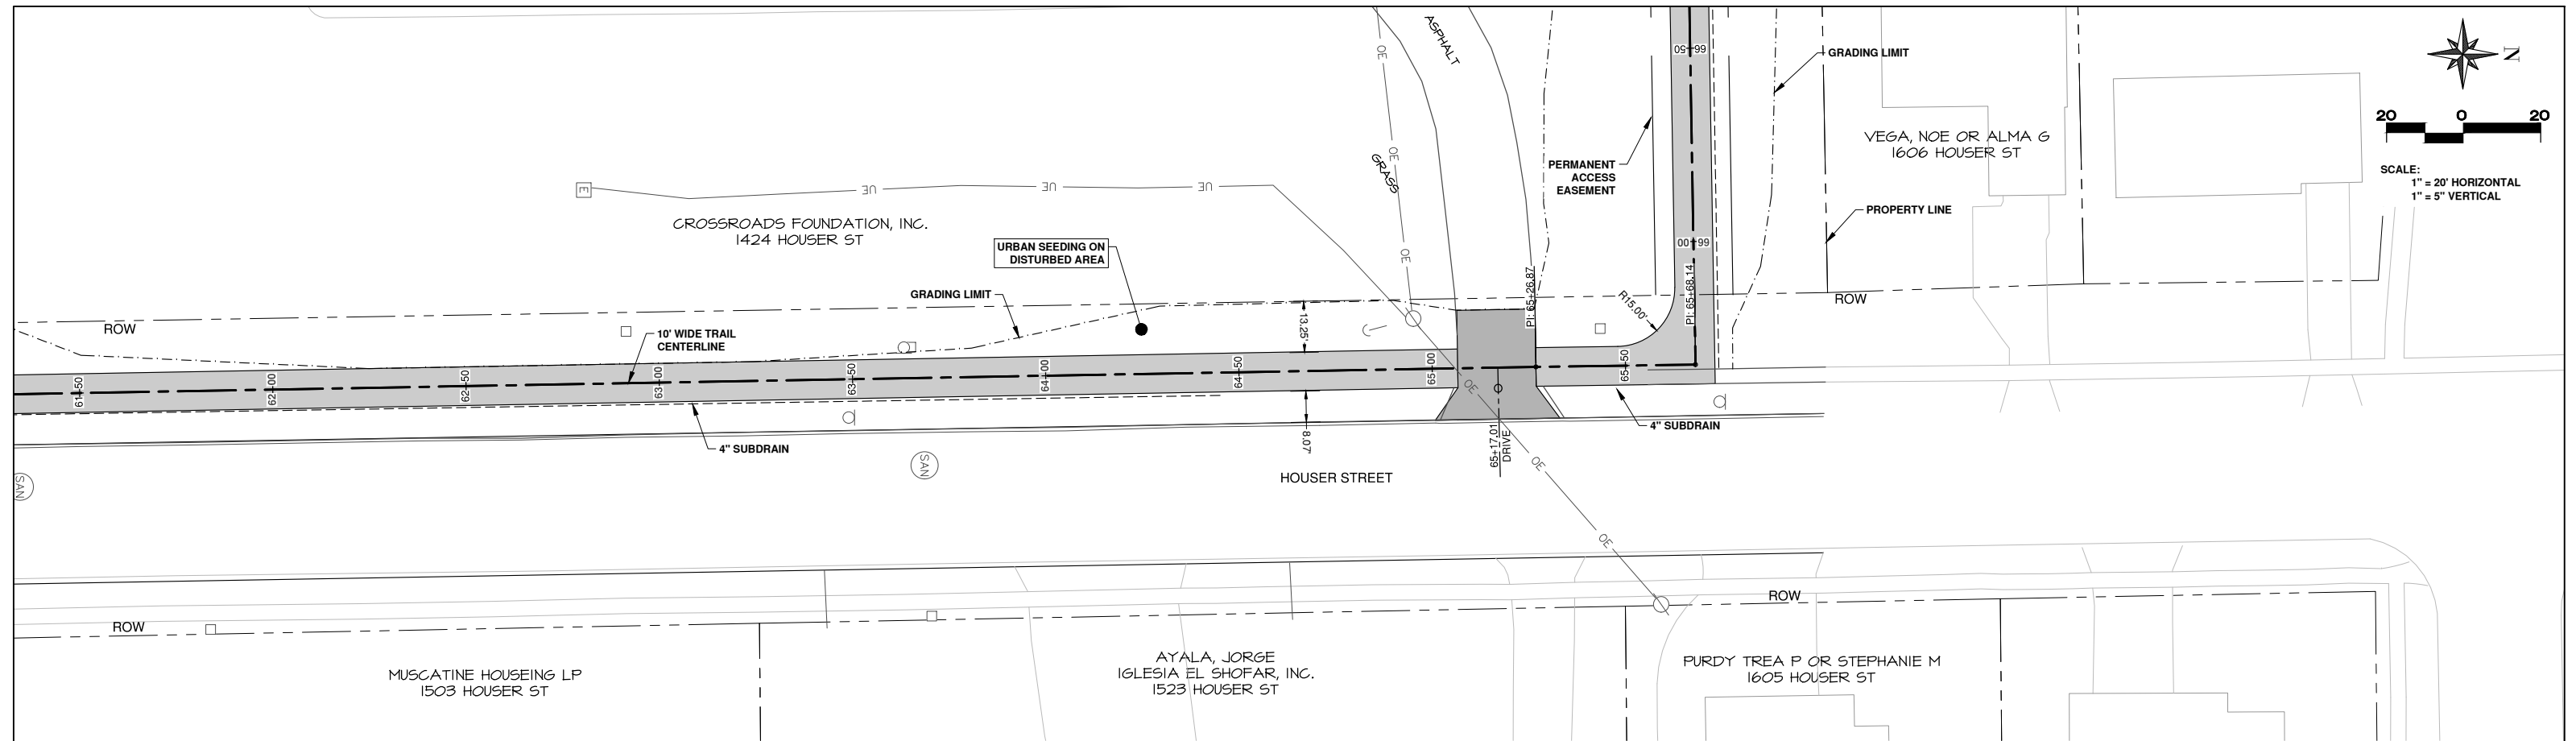

F:\CIVIL\3D PROJECTS\8299 WEST SIDE TRAIL DESIGN\3 PLAN SHEETS\DWG PLOTTED: 4/23/2019

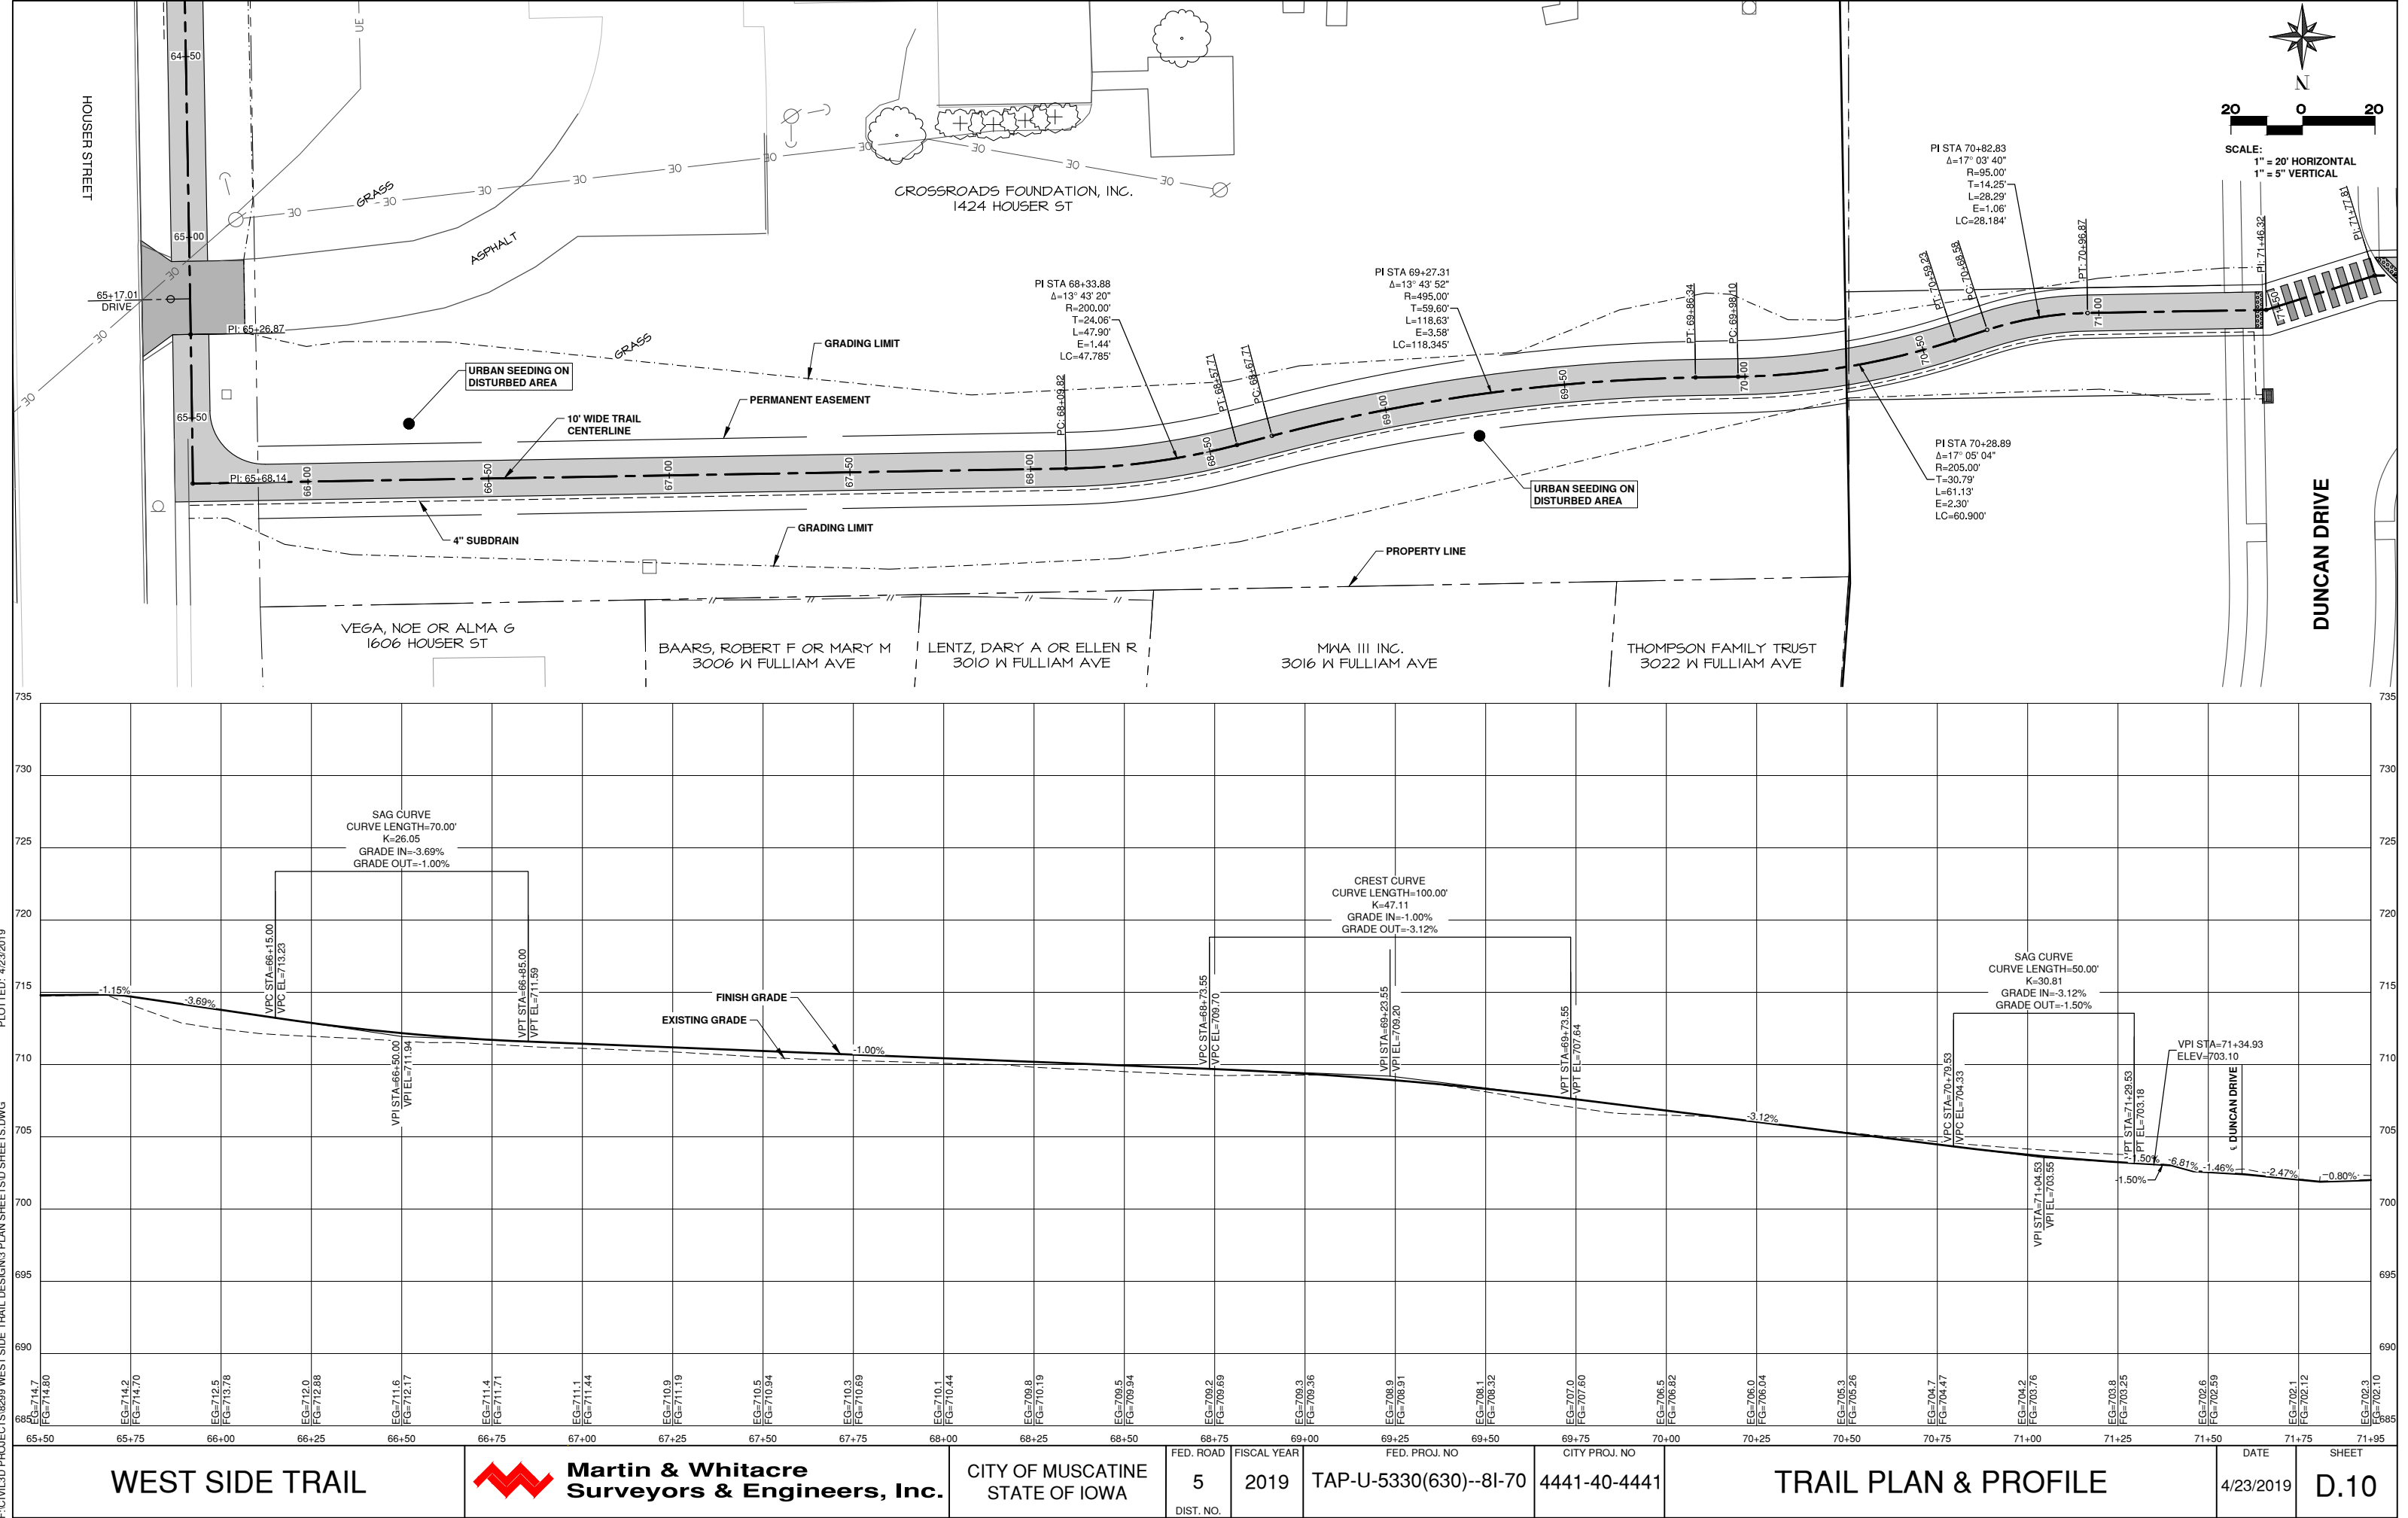

F:\CIVIL\3D PROJECTS\8299 WEST SIDE TRAIL DESIGN\3 PLAN SHEET\SD SHEETS.DWG
PLOTTED: 4/23/2019

WEST SIDE TRAIL




 **Martin & Whitacre**
Surveyors & Engineers, Inc.

CITY OF MUSCATINE
STATE OF IOWA

FED. ROAD	FISCAL YEAR	FED. PROJ. NO.	CITY PROJ. NO.
5	2019	TAP-U-5330(630)--8I-70	4441-40-4441
DIST. NO.			

TRAIL PLAN & PROFILE

DATE	SHEET
4/23/2019	D.10

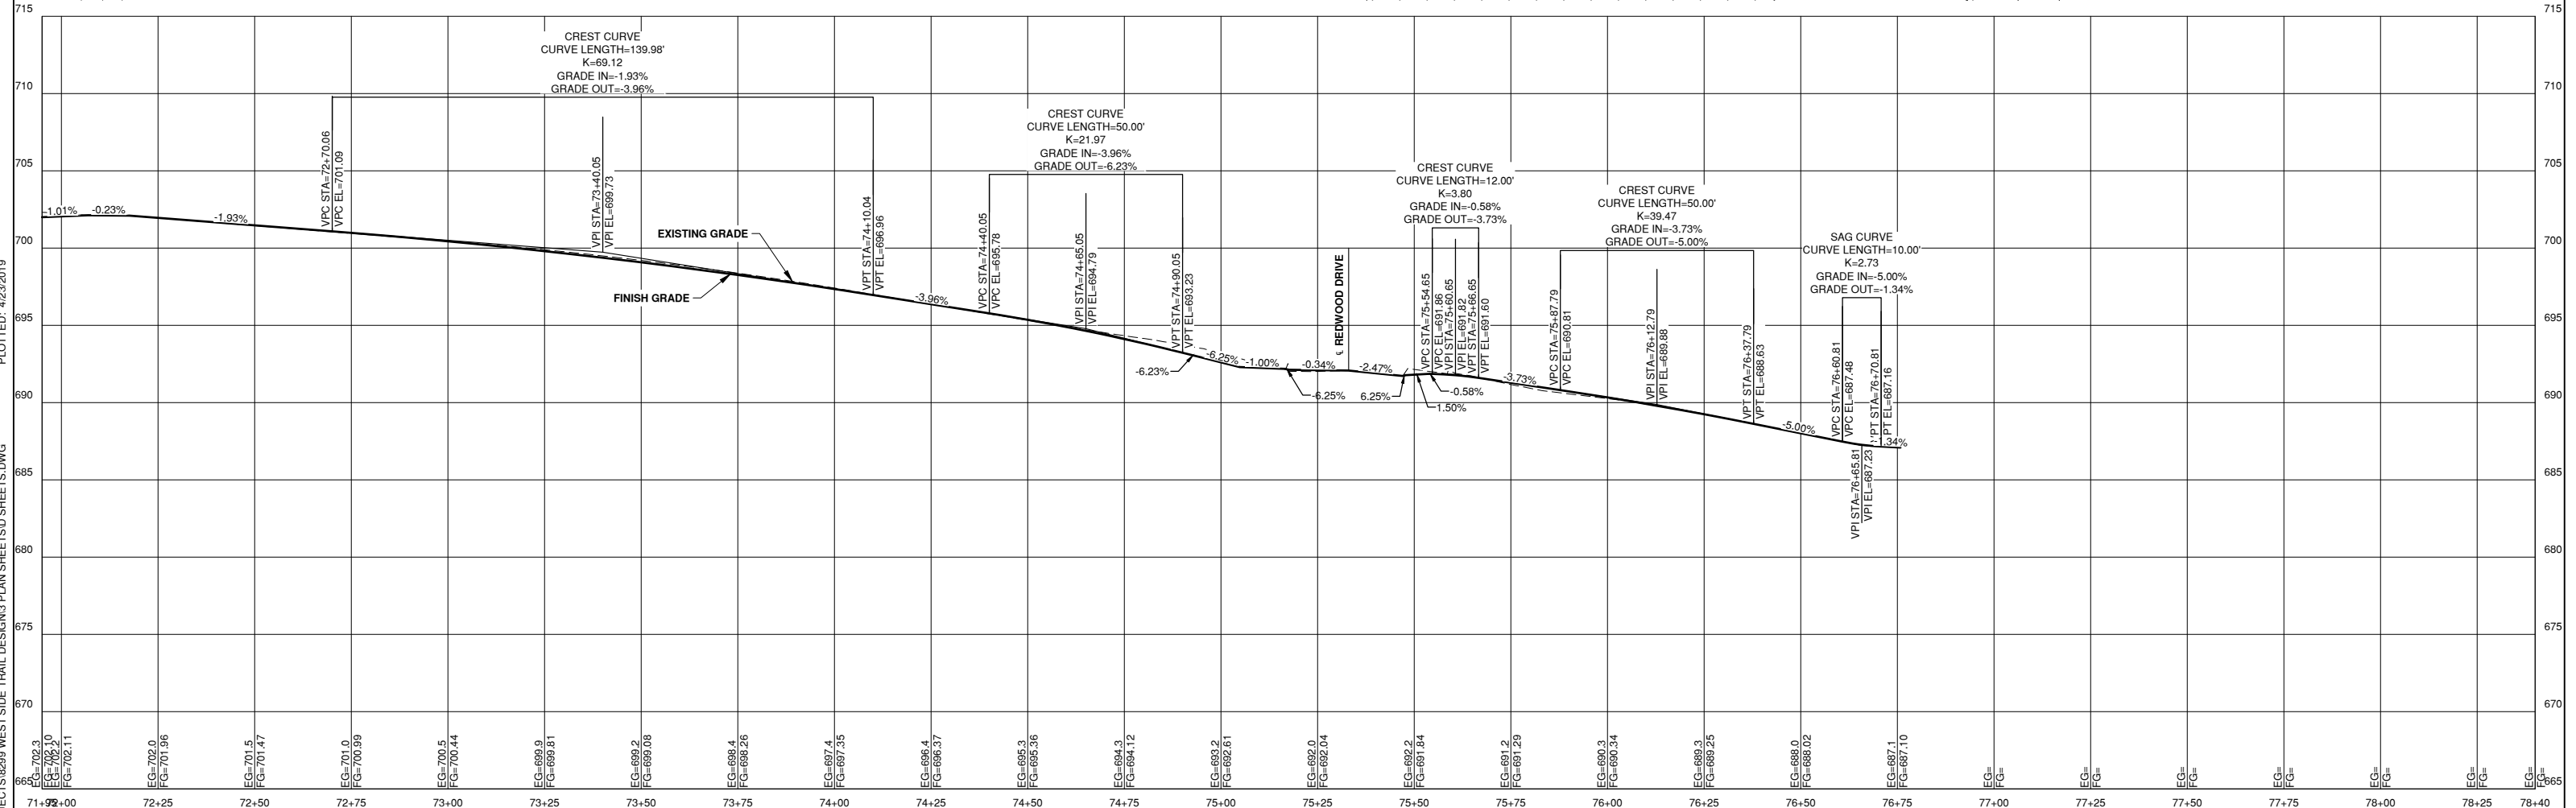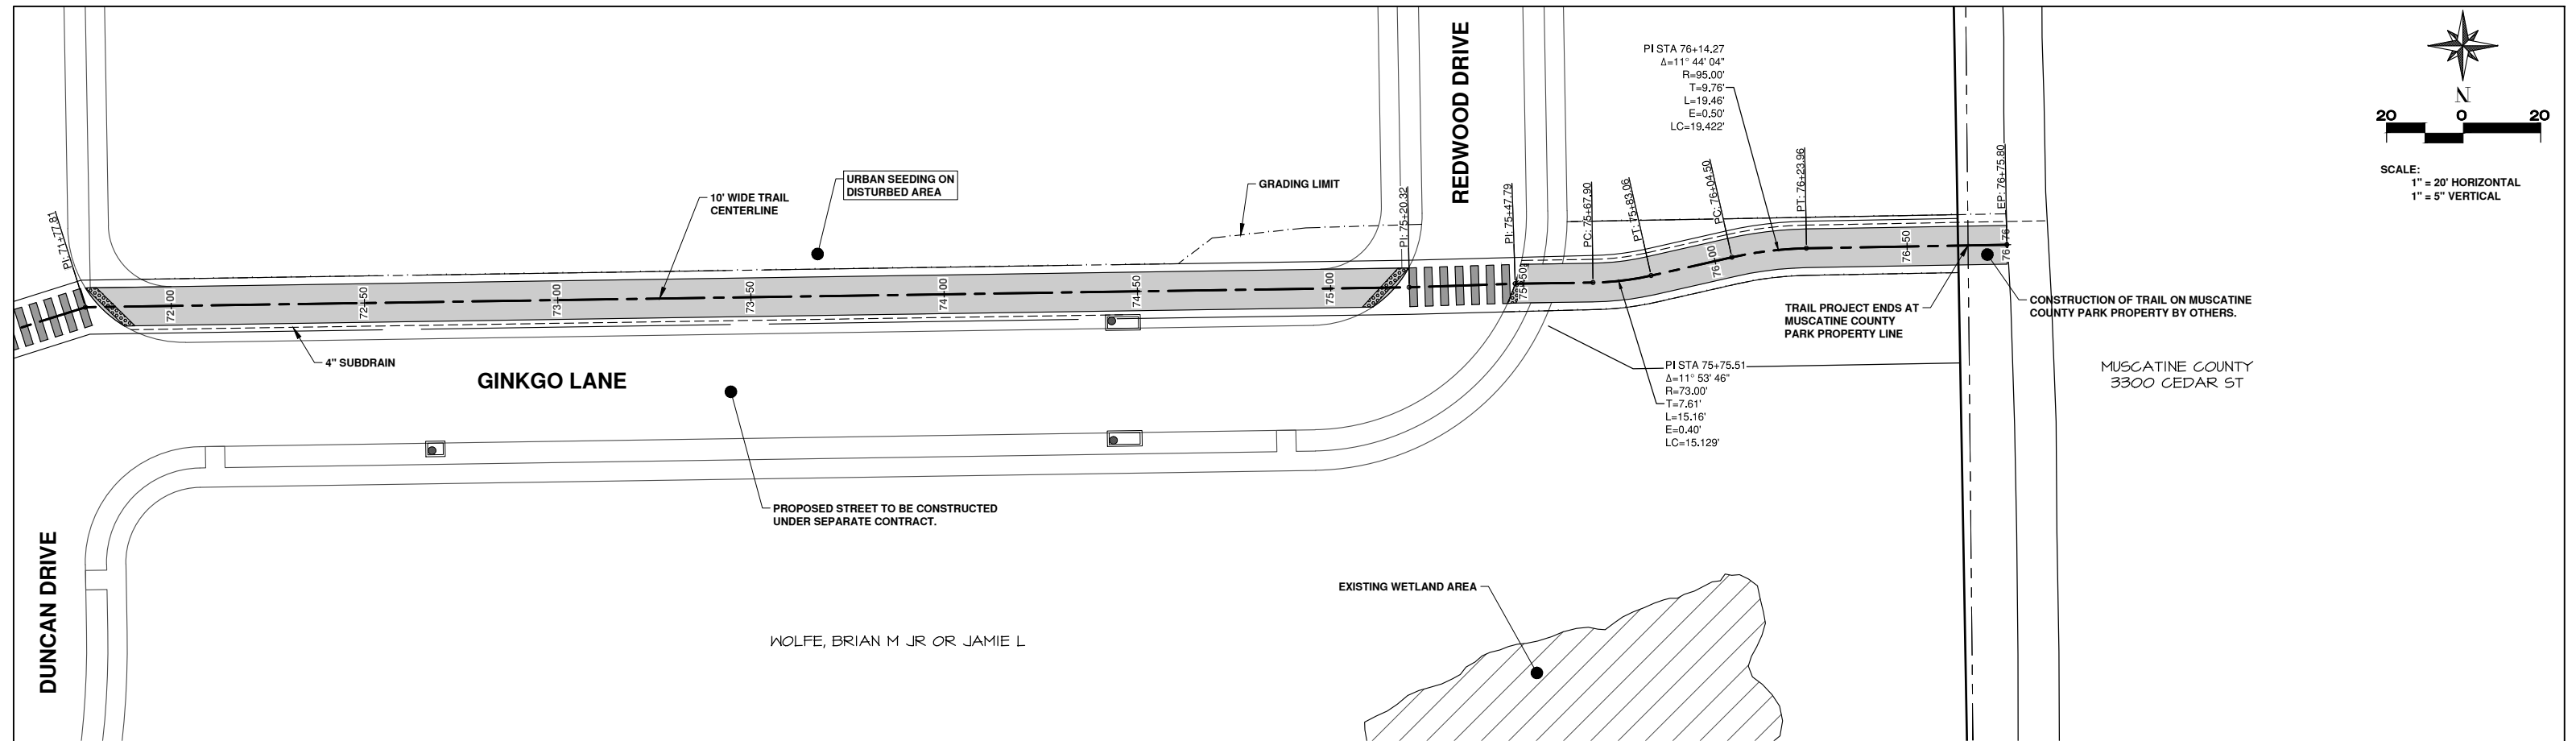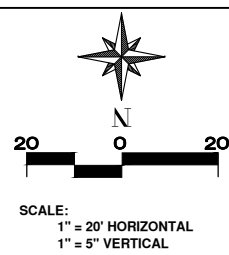

WEST SIDE TRAIL	 Martin & Whitacre Surveyors & Engineers, Inc.	CITY OF MUSCATINE STATE OF IOWA	FED. ROAD	FISCAL YEAR	FED. PROJ. NO	CITY PROJ. NO	TRAIL PLAN & PROFILE	DATE	SHEET
			5	2019	TAP-U-5330(630)--8I-70	4441-40-4441		4/23/2019	D.11
			DIST. NO.						

F:\CIVIL\3D PROJECTS\8299 WEST SIDE TRAIL DESIGN\3 PLAN SHEETS\DWG SHEETS.DWG PLOTTED: 4/23/2019